




1 EXTERIOR PERSPECTIVE
CS-01 SCALE NTS



2 INTERIOR PERSPECTIVE
CS-01 SCALE NTS

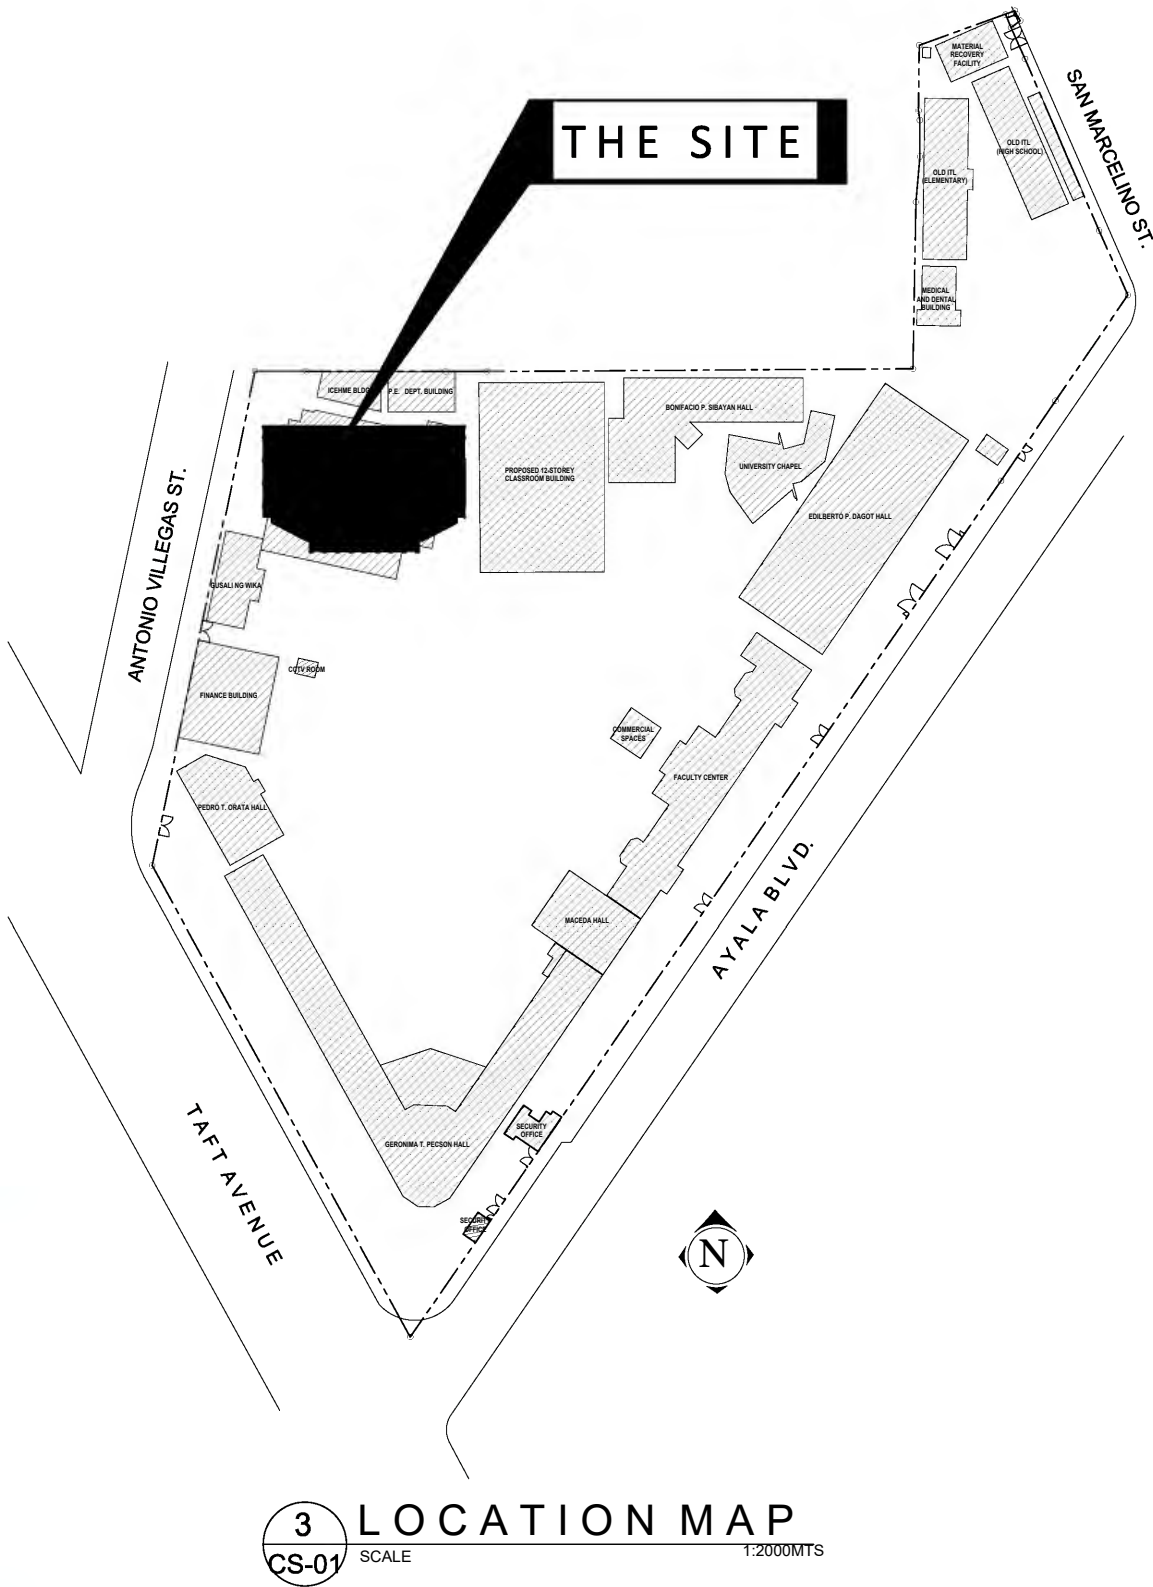

3 LOCATION MAP
CS-01 SCALE 1:2000MTS



Republic of the Philippines
PHILIPPINE NORMAL UNIVERSITY
Taft Avenue, Manila

PROJECT TITLE:
CONSTRUCTION OF A THREE - STOREY
GYMNASIUM, MANILA CAMPUS

PREPARED BY:
AR. JOHN D. TADEJA JR., RmP
ARCHITECT, FMSO
PRC NUMBER 0045490
PTR NUMBER 37104817

SUBMITTED BY:
JOHN P. NATIVIDAD
DIRECTOR, FMSO

RECOMMENDING APPROVAL:
DR. LORDINIO A. VERGARA
VICE-PRESIDENT FOR FINANCE
AND ADMINISTRATION

APPROVED BY:
DR. BERT J. TUGA
PRESIDENT

DATE:
JUNE, 2026
CAD BY:
JBC

SHEET CONTENTS:
PERSPECTIVES
LOCATION MAP

SHEET NO.:
CS-01
CS 01




1 EXTERIOR PERSPECTIVE
A-01 SCALE NTS



2 INTERIOR PERSPECTIVE
A-01 SCALE NTS



3 INTERIOR PERSPECTIVE
A-01 SCALE NTS

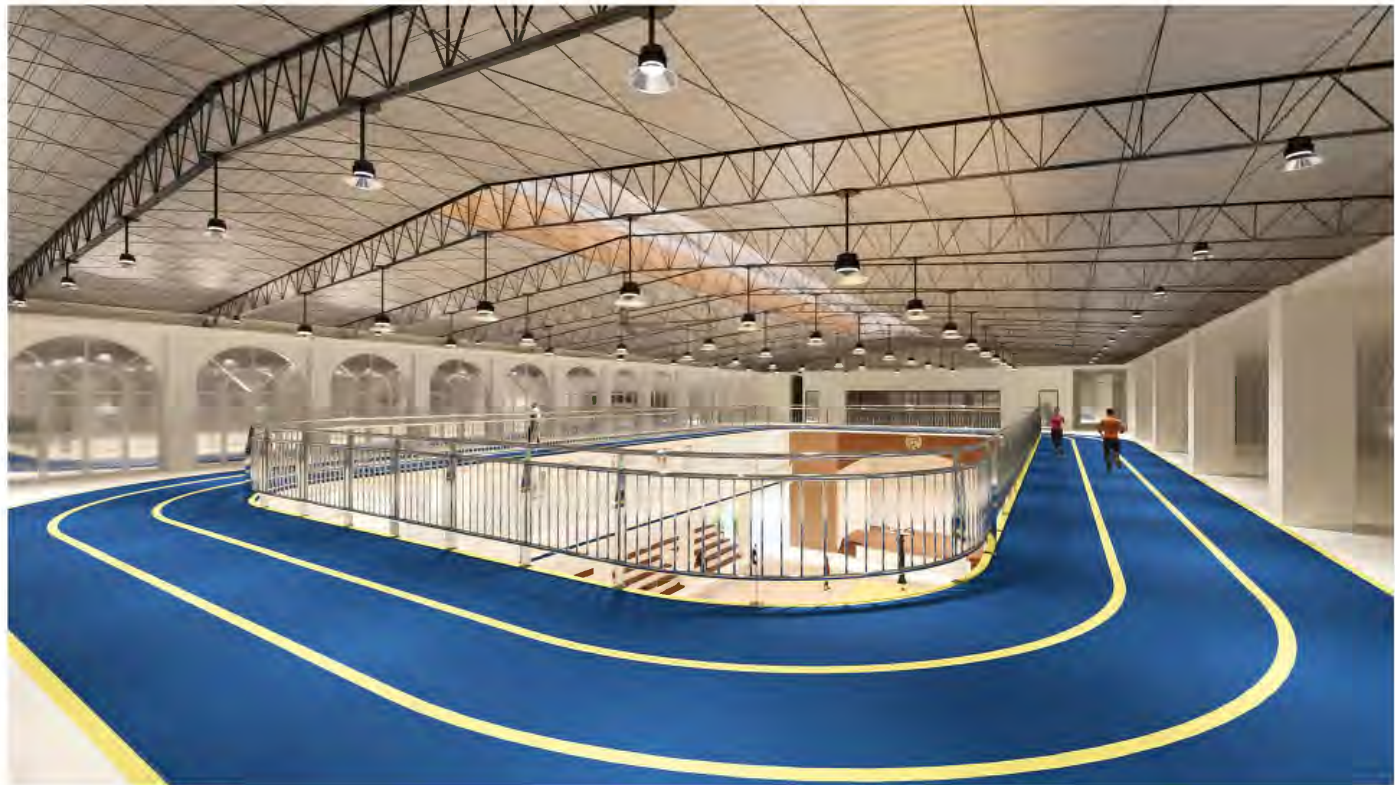

4 INTERIOR PERSPECTIVE
A-01 SCALE NTS



Republic of the Philippines
PHILIPPINE NORMAL UNIVERSITY
Taft Avenue, Manila

PROJECT TITLE:
CONSTRUCTION OF A THREE - STOREY
GYMNASIUM, MANILA CAMPUS

PREPARED BY:
AR. JOHN D. TADEJA JR., RmP
ARCHITECT, FMSO
PRC NUMBER 0045490
PTR NUMBER 37104817

SUBMITTED BY:
JOHN P. NATIVIDAD
DIRECTOR, FMSO

RECOMMENDING APPROVAL:
DR. LORDINIO A. VERGARA
VICE-PRESIDENT FOR FINANCE
AND ADMINISTRATION


APPROVED BY:
DR. BERT J. TUGA
PRESIDENT

DATE:
JUNE, 2026
CAD BY:
JBC

SHEET CONTENTS:
PERSPECTIVES

SHEET NO.:
A-01
A 19

ANTONIO VILLEGAS ST.

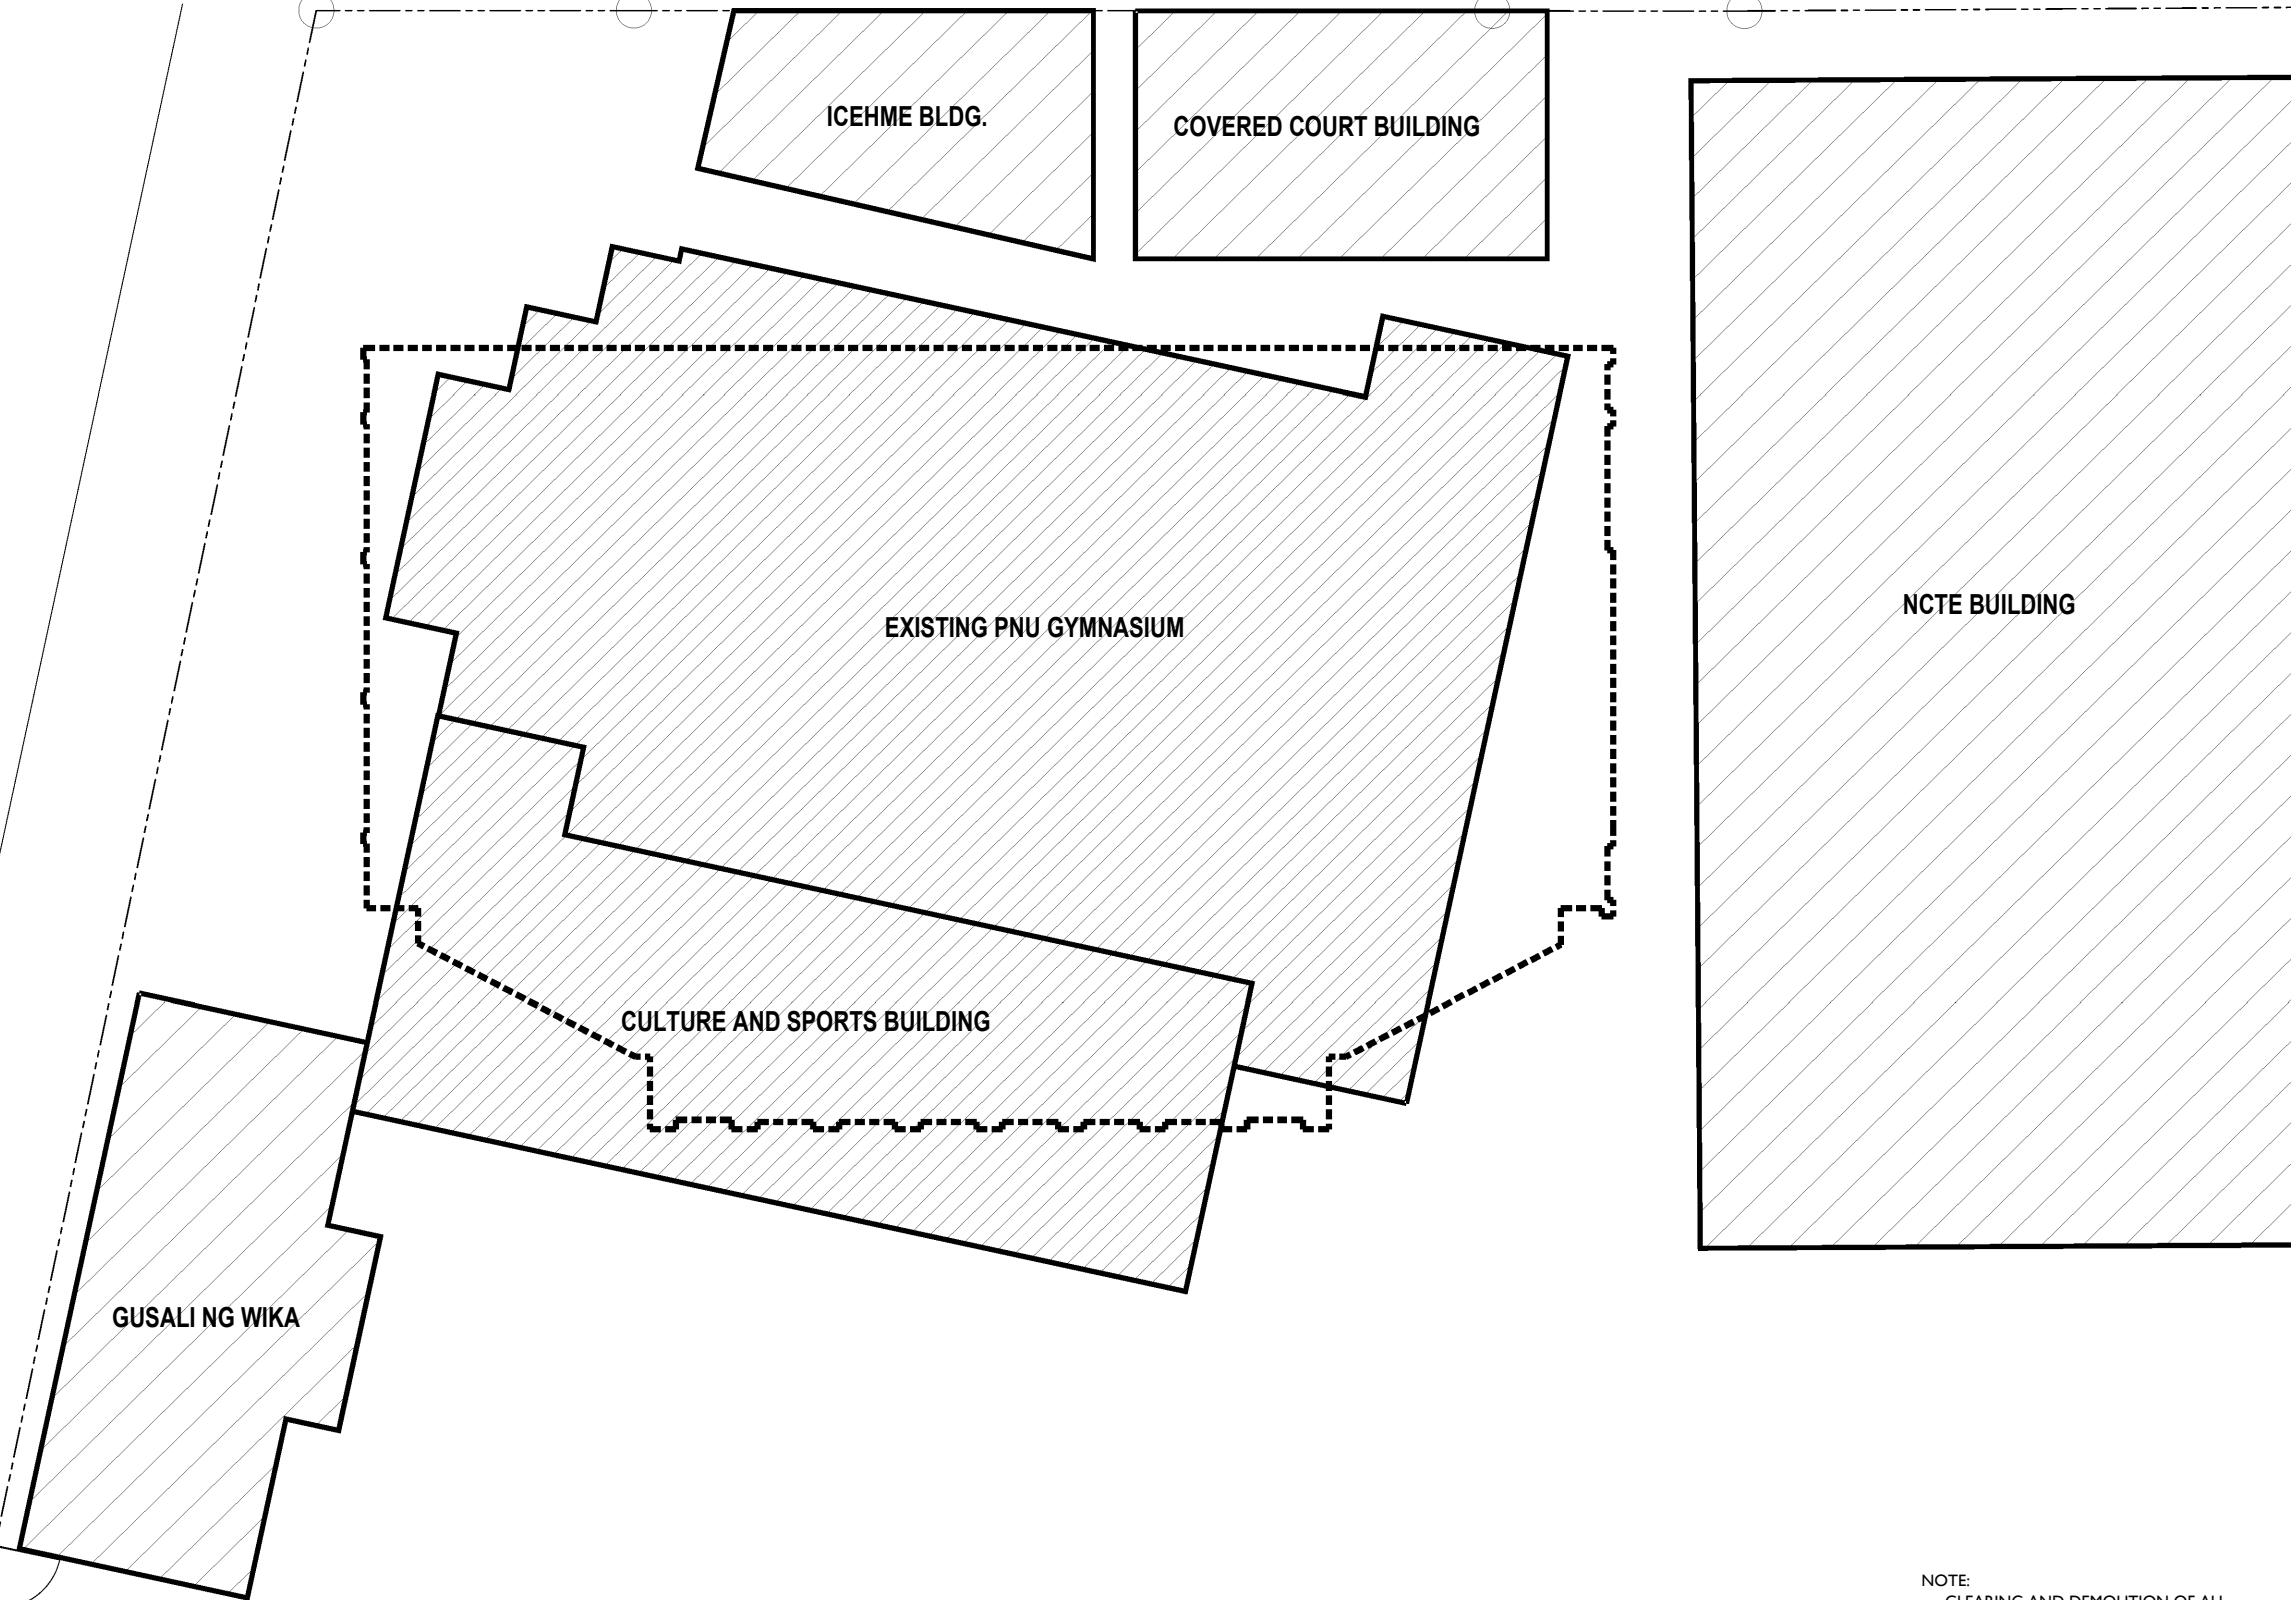


1 DEMOLITION PLAN
A-02 SCALE 1:350MTS

NOTE:
CLEARING AND DEMOLITION OF ALL
ATTACHED EXISTING STRUCTURE ON
CULTURE AND SPORTS BUILDING AND
THE EXISTING PNU GYMNASIUM



Republic of the Philippines
PHILIPPINE NORMAL UNIVERSITY
Taft Avenue, Manila

PROJECT TITLE:	PREPARED BY:	SUBMITTED BY:	RECOMMENDING APPROVAL:	APPROVED BY:	DATE:	SHEET CONTENTS:	SHEET NO.:	
CONSTRUCTION OF A THREE - STOREY GYMNASIUM, MANILA CAMPUS	AR. JOHN D. TADEJA JR., RmP ARCHITECT, FMSO	JOHN P. NATIVIDAD DIRECTOR, FMSO	DR. LORDINIO A. VERGARA VICE-PRESIDENT FOR FINANCE AND ADMINISTRATION	DR. BERT J. TUGA PRESIDENT	JUNE, 2026	DEMOLITION PLAN	A-02	
	CAD BY:							
	JDT							
	PRC NUMBER 0045490							
PTR NUMBER 37104817							A	19

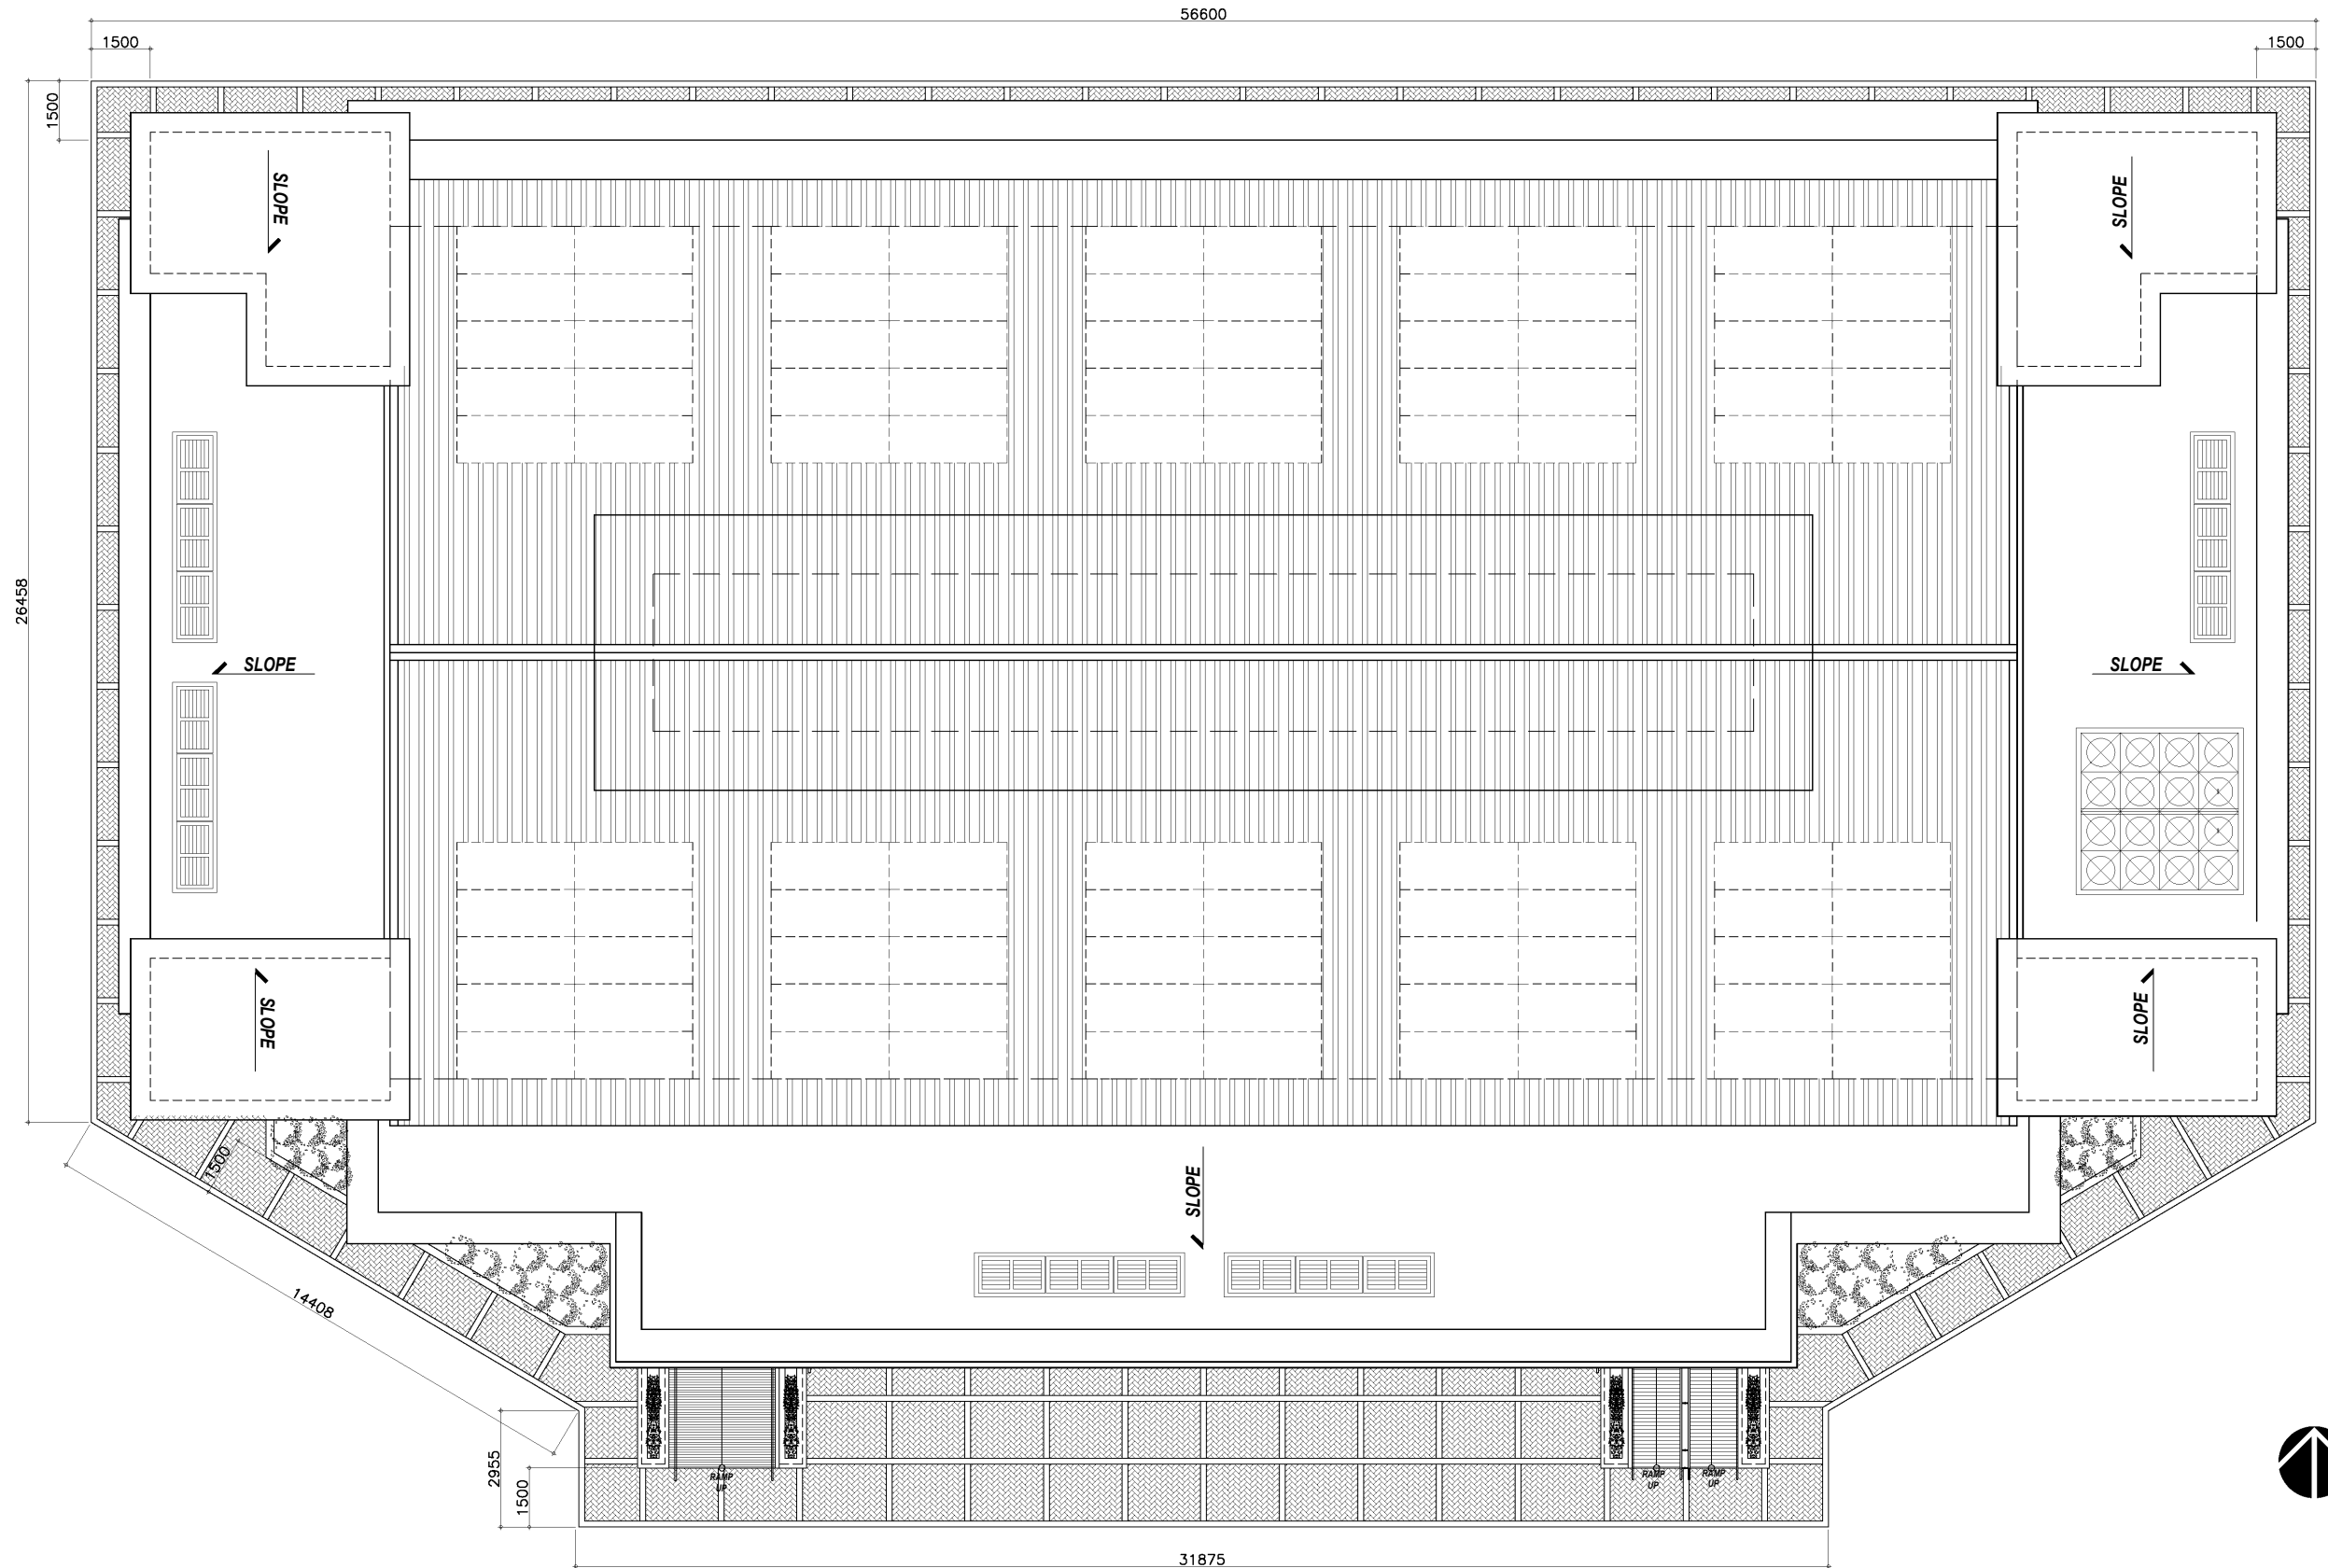

1 SITE DEVELOPMENT PLAN
A-03 SCALE 1:200MTS



Republic of the Philippines
PHILIPPINE NORMAL UNIVERSITY
Taft Avenue, Manila

PROJECT TITLE:
CONSTRUCTION OF A THREE - STOREY
GYMNASIUM, MANILA CAMPUS

PREPARED BY:
AR. JOHN D. TADEJA JR., RmP
ARCHITECT, FMSO
PRC NUMBER 0045490
PTR NUMBER 37104817

SUBMITTED BY:
JOHN P. NATIVIDAD
DIRECTOR, FMSO


RECOMMENDING APPROVAL:
DR. LORDINIO A. VERGARA
VICE-PRESIDENT FOR FINANCE
AND ADMINISTRATION

APPROVED BY:
DR. BERT J. TUGA
PRESIDENT

DATE:
JUNE, 2026
CAD BY:
JDT

SHEET CONTENTS:
SITE DEVELOPMENT PLAN

SHEET NO.:
A-03
A 19

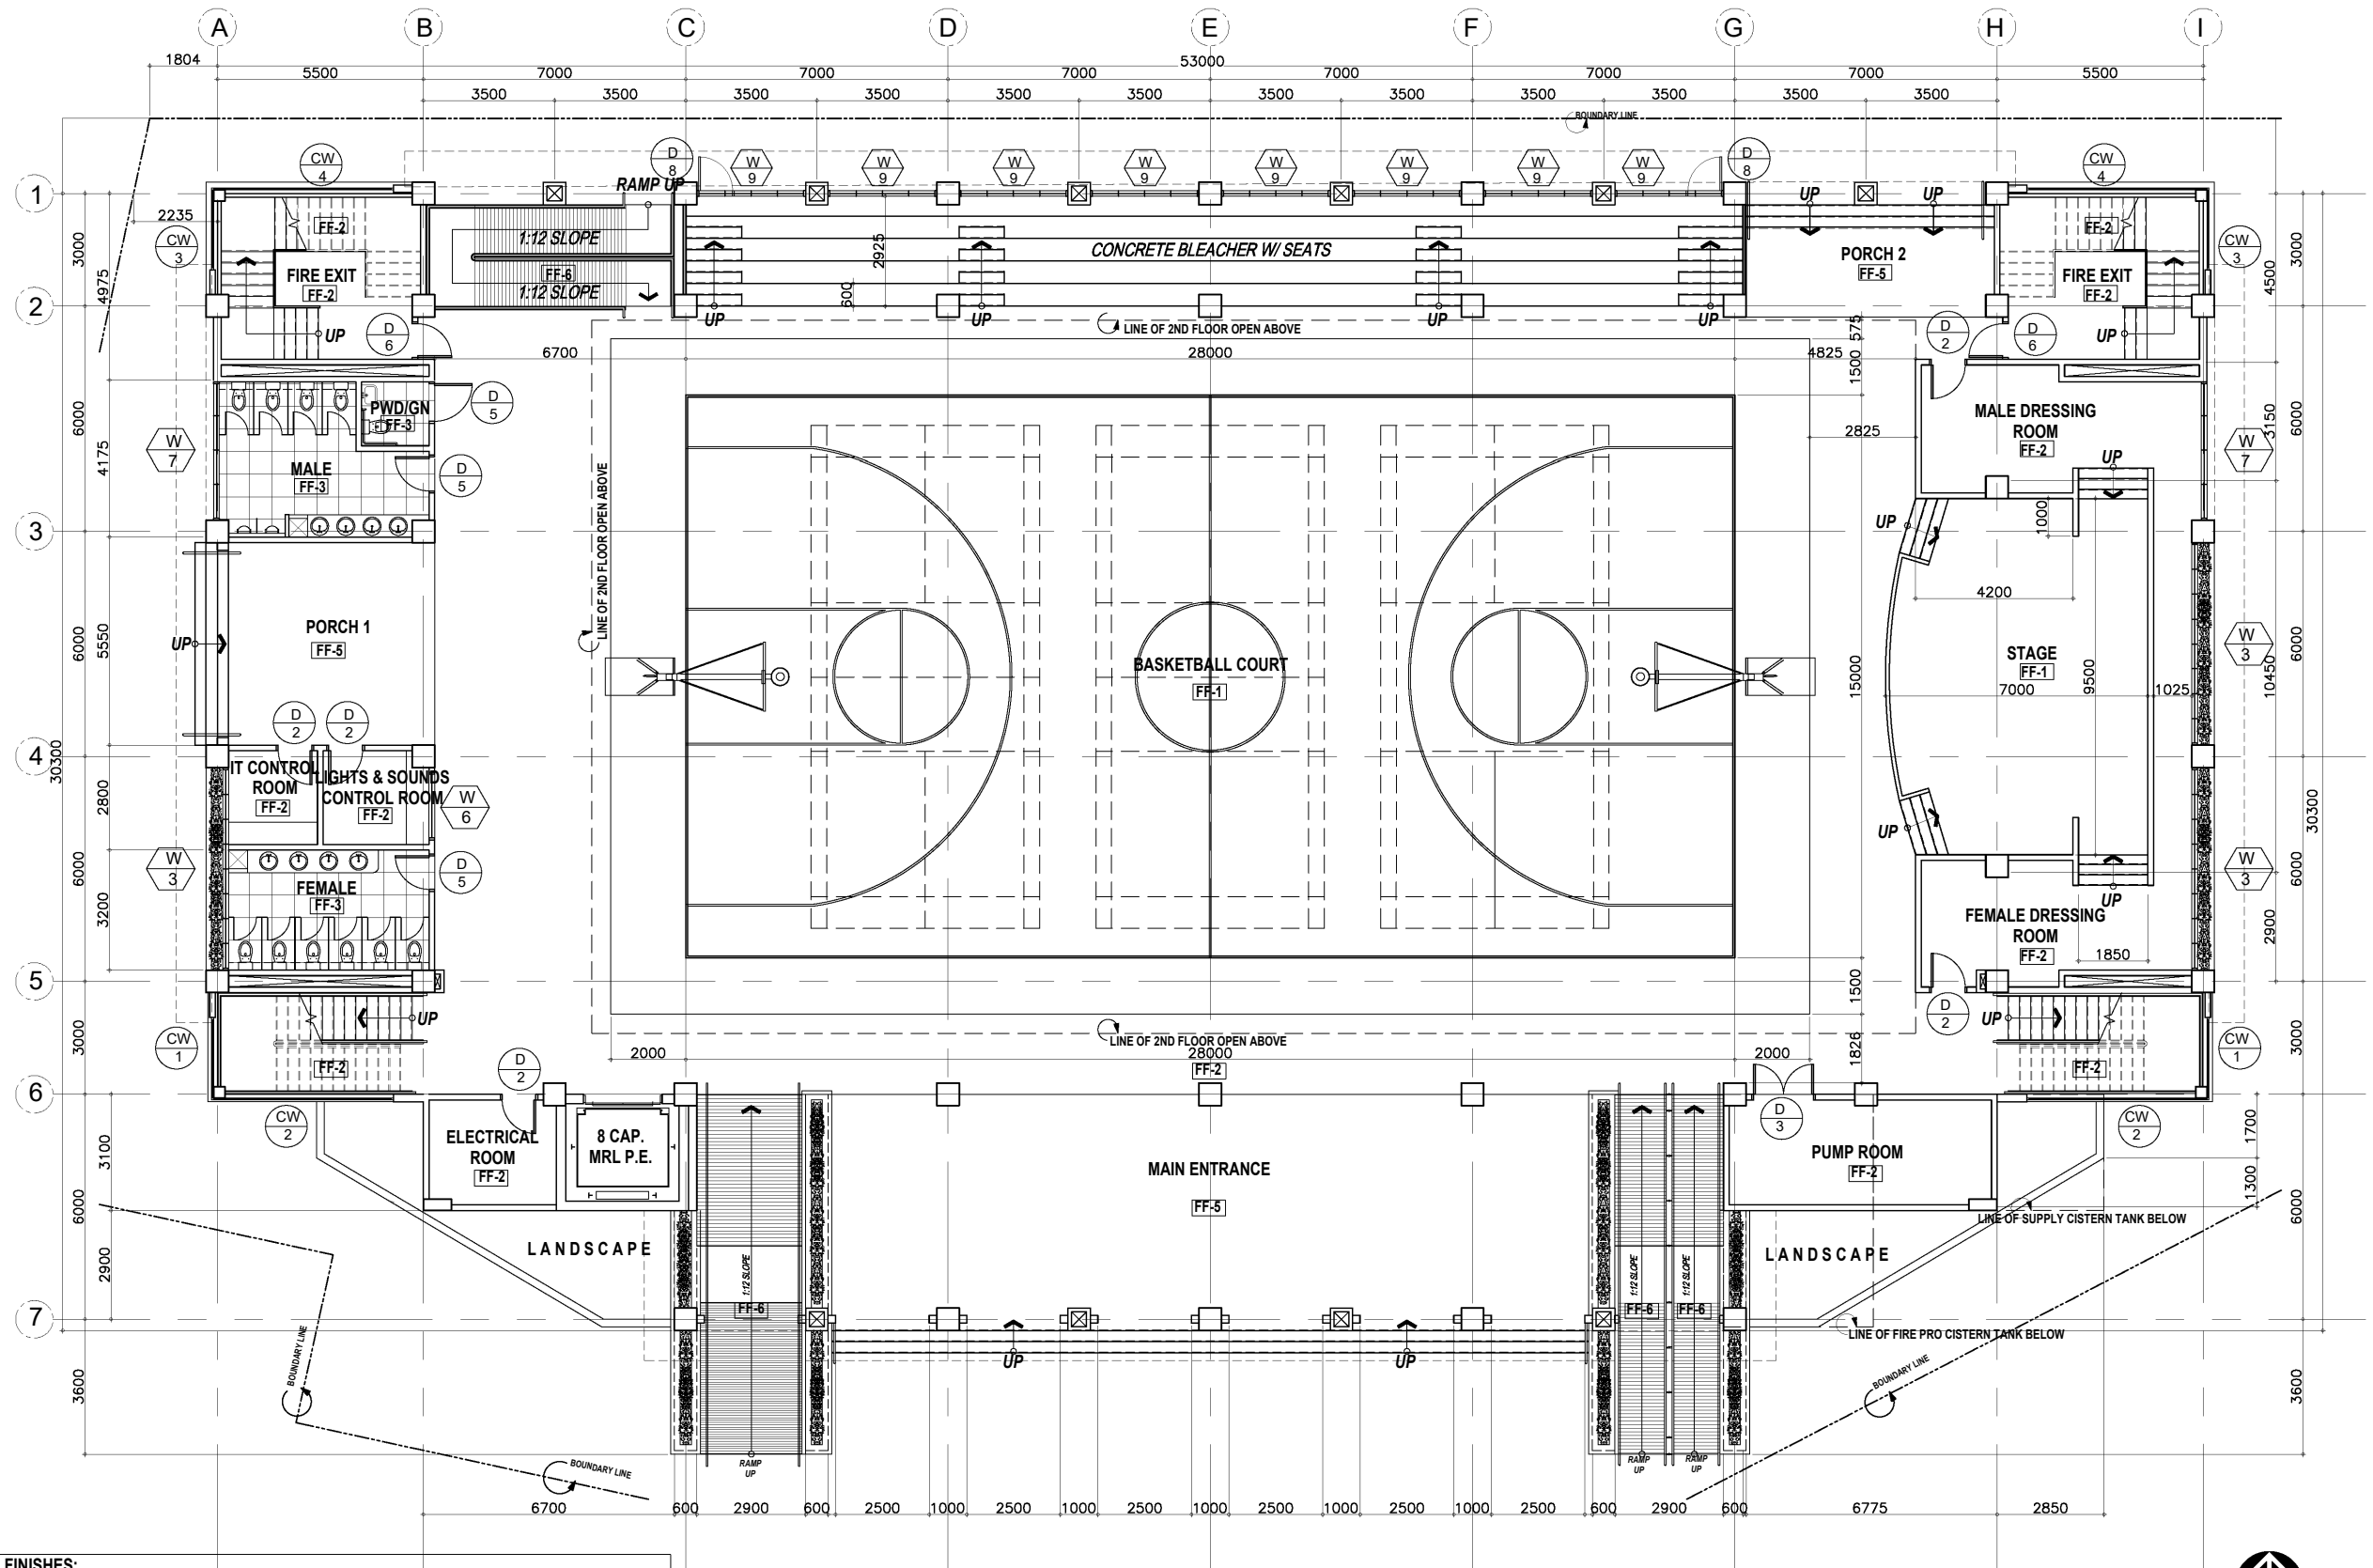


SCHEDULE OF FLOOR FINISHES:

[FF-1] SOLID HARDWOOD T&G FINISH INDOOR BASKETBALL COURT FLOORING (MAPLE) COMPLETE WITH LANES AND 4m DIAMETER CENTER PNU LOGO (REFER TO THE PERSPECTIVE)	[FF-5] 600mm X 600mm NON-SKID OUTDOOR PORCELAIN TILES ON HEAVY DUTY ADHESIVE
[FF-2] HEAVY DUTY SELF LEVELING EPOXY	[FF-6] PLAIN CEMENT FINISH W/ 300mm X 300mm TACTILE TILES
[FF-3] 600mm X 600mm NON-SKID PORCELAIN TILES ON HEAVY DUTY ADHESIVE	[FF-7] PLAIN CEMENT FINISH W/ MEMBRANE WATERPROOFING
[FF-4] HEAVY DUTY VINYL INDOOR SPORTS FLOORING	[FF-8] 600mm X 600mm PORCELAIN TILES ON HEAVY DUTY ADHESIVE

1 PROPOSED GROUND FLOOR PLAN

A-04 SCALE

1:190MTS

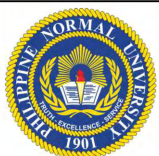

Republic of the Philippines
PHILIPPINE NORMAL UNIVERSITY
Taft Avenue, Manila

PROJECT TITLE:
CONSTRUCTION OF A THREE - STOREY
GYMNASIUM, MANILA CAMPUS

PREPARED BY:
AR. JOHN D. TADEJA JR., RmP
ARCHITECT, FMSO
PRC NUMBER 0045490
PTR NUMBER 37104817

SUBMITTED BY:
JOHN P. NATIVIDAD
DIRECTOR, FMSO


RECOMMENDING APPROVAL:
DR. LORDINIO A. VERGARA
VICE-PRESIDENT FOR FINANCE
AND ADMINISTRATION

APPROVED BY:
DR. BERT J. TUGA
PRESIDENT

DATE:
JUNE, 2026
CAD BY:
JDT

SHEET CONTENTS:
GROUND FLOOR PLAN

SHEET NO.:
A-04
A 19

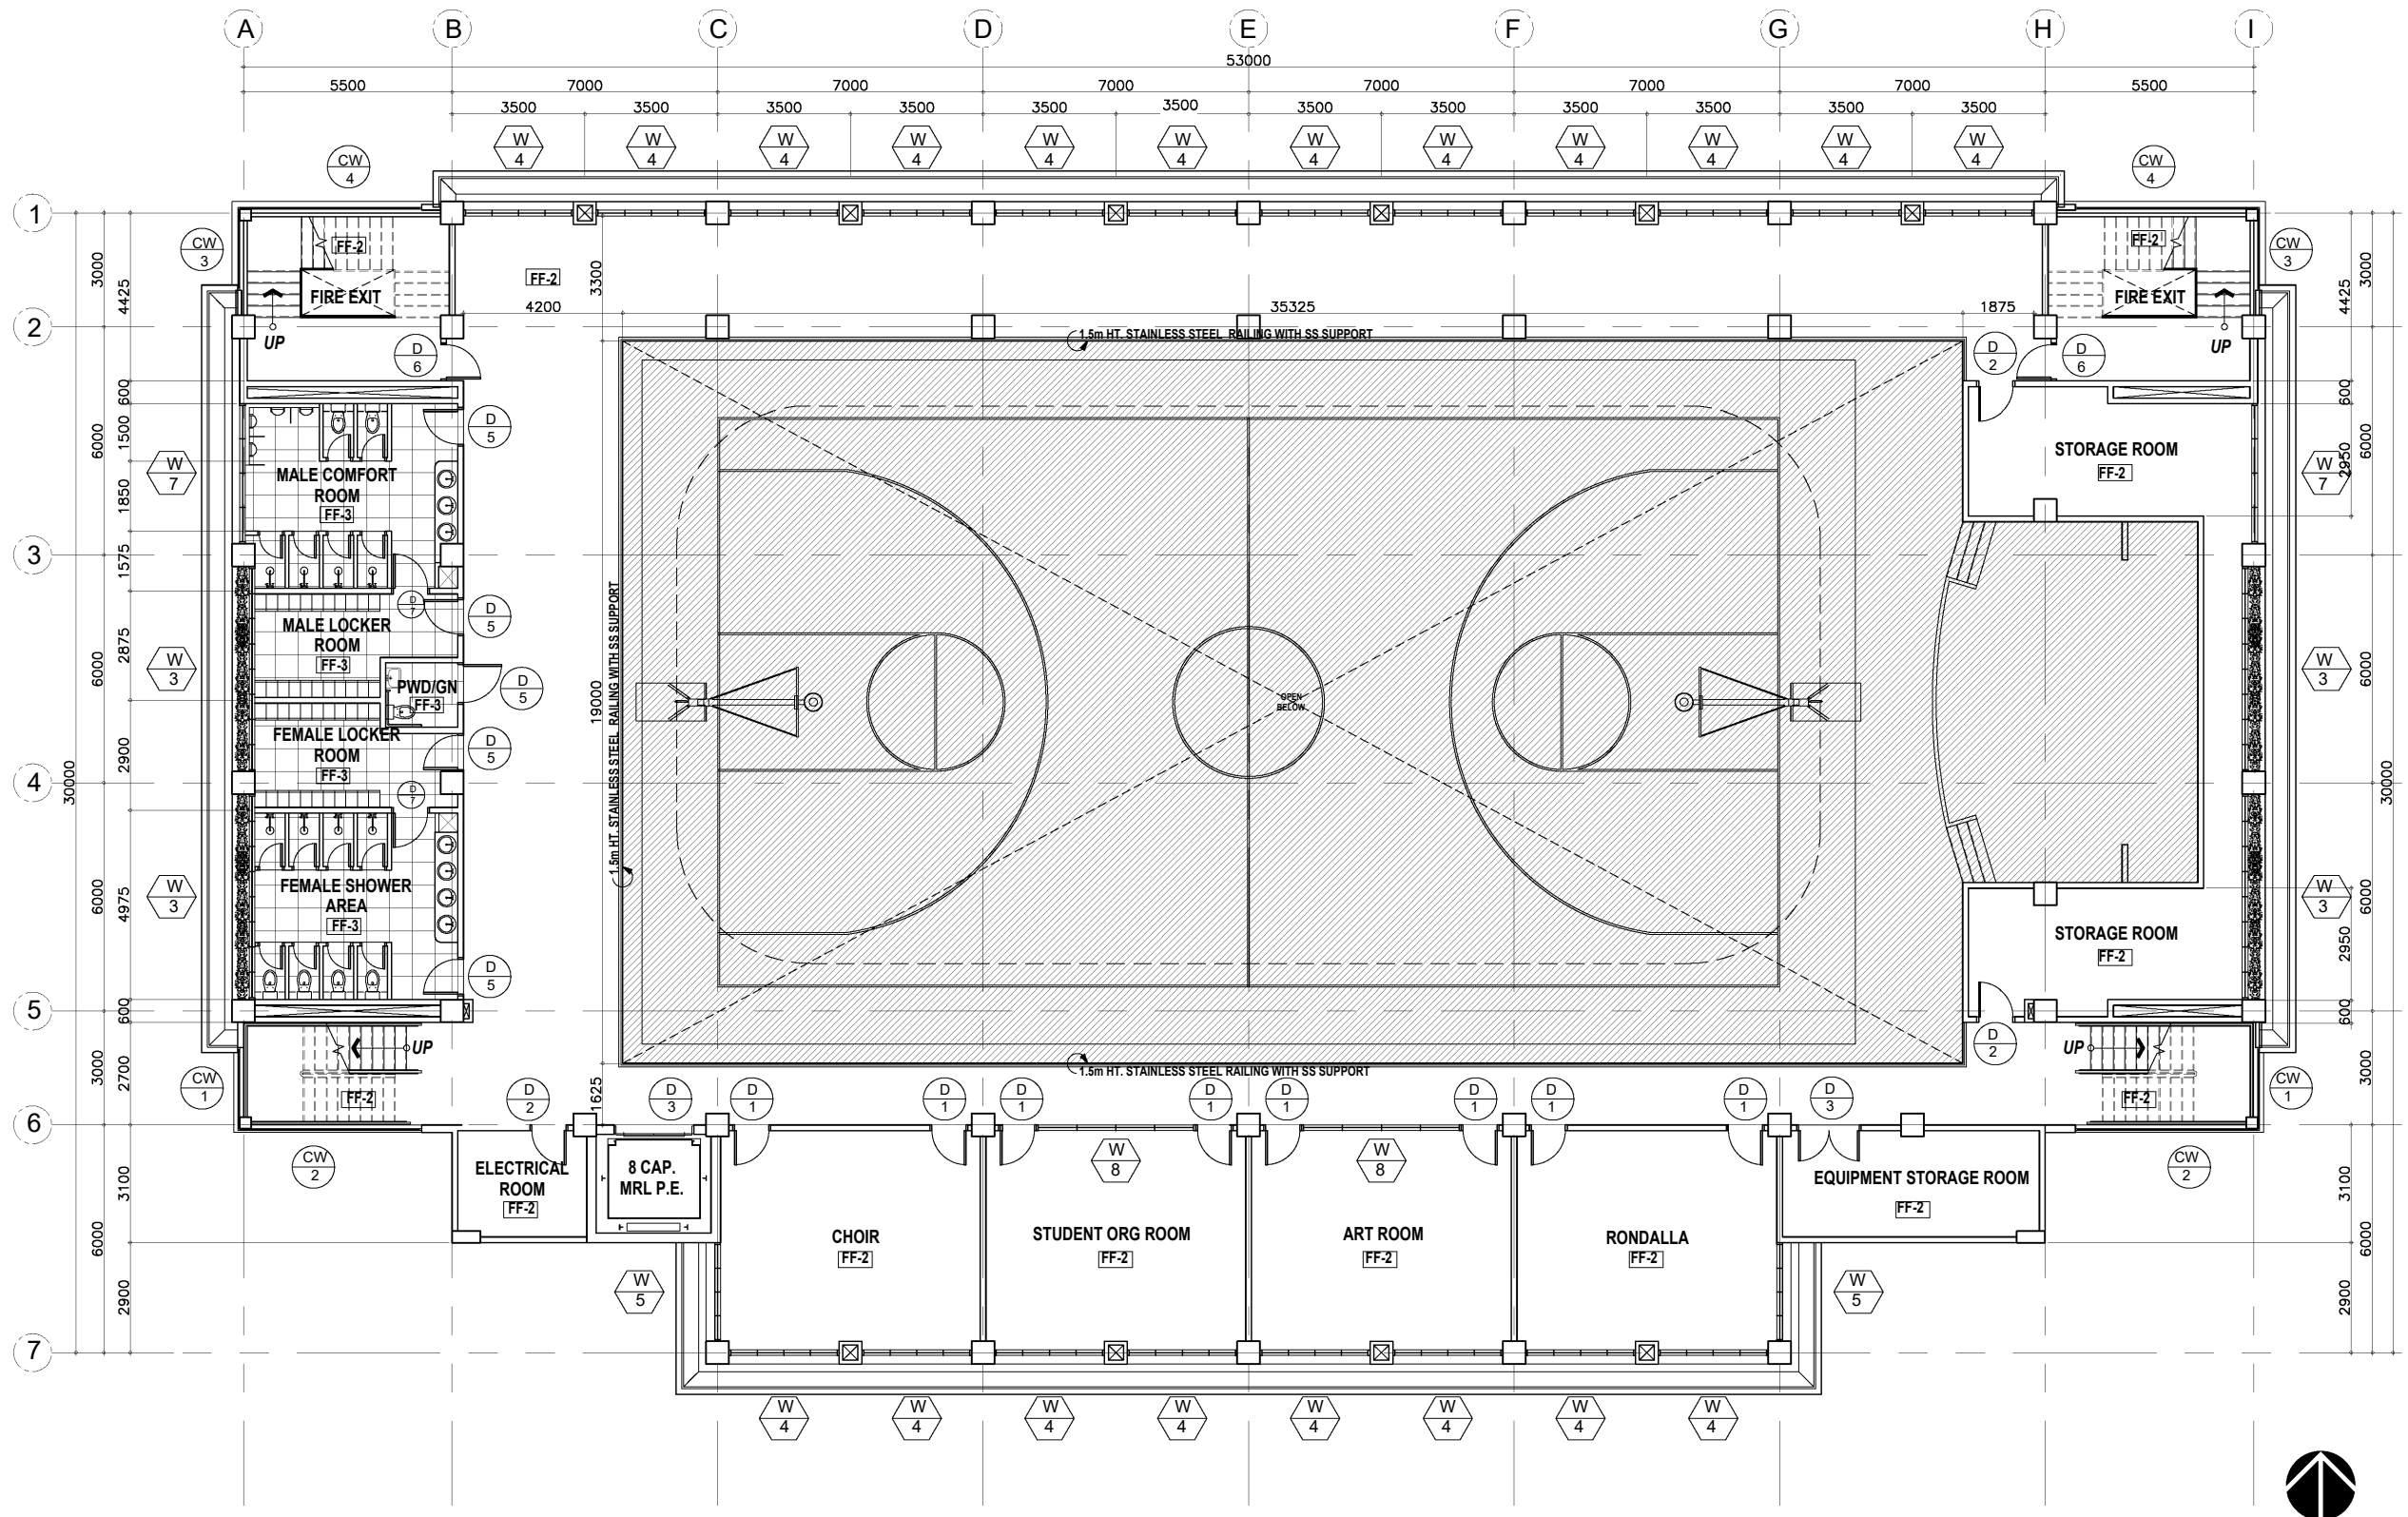

SCHEDULE OF FLOOR FINISHES:

[FF-1] SOLID HARDWOOD T&G FINISH INDOOR BASKETBALL COURT FLOORING (MAPLE) COMPLETE WITH LANES AND 4m DIAMETER CENTER PNU LOGO (REFER TO THE PERSPECTIVE)	[FF-5] 600mm X 600mm NON-SKID OUTDOOR PORCELAIN TILES ON HEAVY DUTY ADHESIVE
[FF-2] HEAVY DUTY SELF LEVELING EPOXY	[FF-6] PLAIN CEMENT FINISH W/ 300mm X 300mm TACTILE TILES
[FF-3] 600mm X 600mm NON-SKID PORCELAIN TILES ON HEAVY DUTY ADHESIVE	[FF-7] PLAIN CEMENT FINISH W/ MEMBRANE WATERPROOFING
[FF-4] HEAVY DUTY VINYL INDOOR SPORTS FLOORING	[FF-8] 600mm X 600mm PORCELAIN TILES ON HEAVY DUTY ADHESIVE

1 PROPOSED SECOND FLOOR PLAN

A-05 SCALE 1:190MTS



Republic of the Philippines
PHILIPPINE NORMAL UNIVERSITY
Taft Avenue, Manila

PROJECT TITLE:
CONSTRUCTION OF A THREE - STOREY GYMNASIUM, MANILA CAMPUS

PREPARED BY:
AR. JOHN D. TADEJA JR., RmP
ARCHITECT, FMSO
PRC NUMBER 0045490
PTR NUMBER 37104817

SUBMITTED BY:
JOHN P. NATIVIDAD
DIRECTOR, FMSO


RECOMMENDING APPROVAL:
DR. LORDINIO A. VERGARA
VICE-PRESIDENT FOR FINANCE AND ADMINISTRATION

APPROVED BY:
DR. BERT J. TUGA
PRESIDENT

DATE:
JUNE, 2026
CAD BY:
JDT

SHEET CONTENTS:
SECOND FLOOR PLAN

SHEET NO.:
A-05
A 19

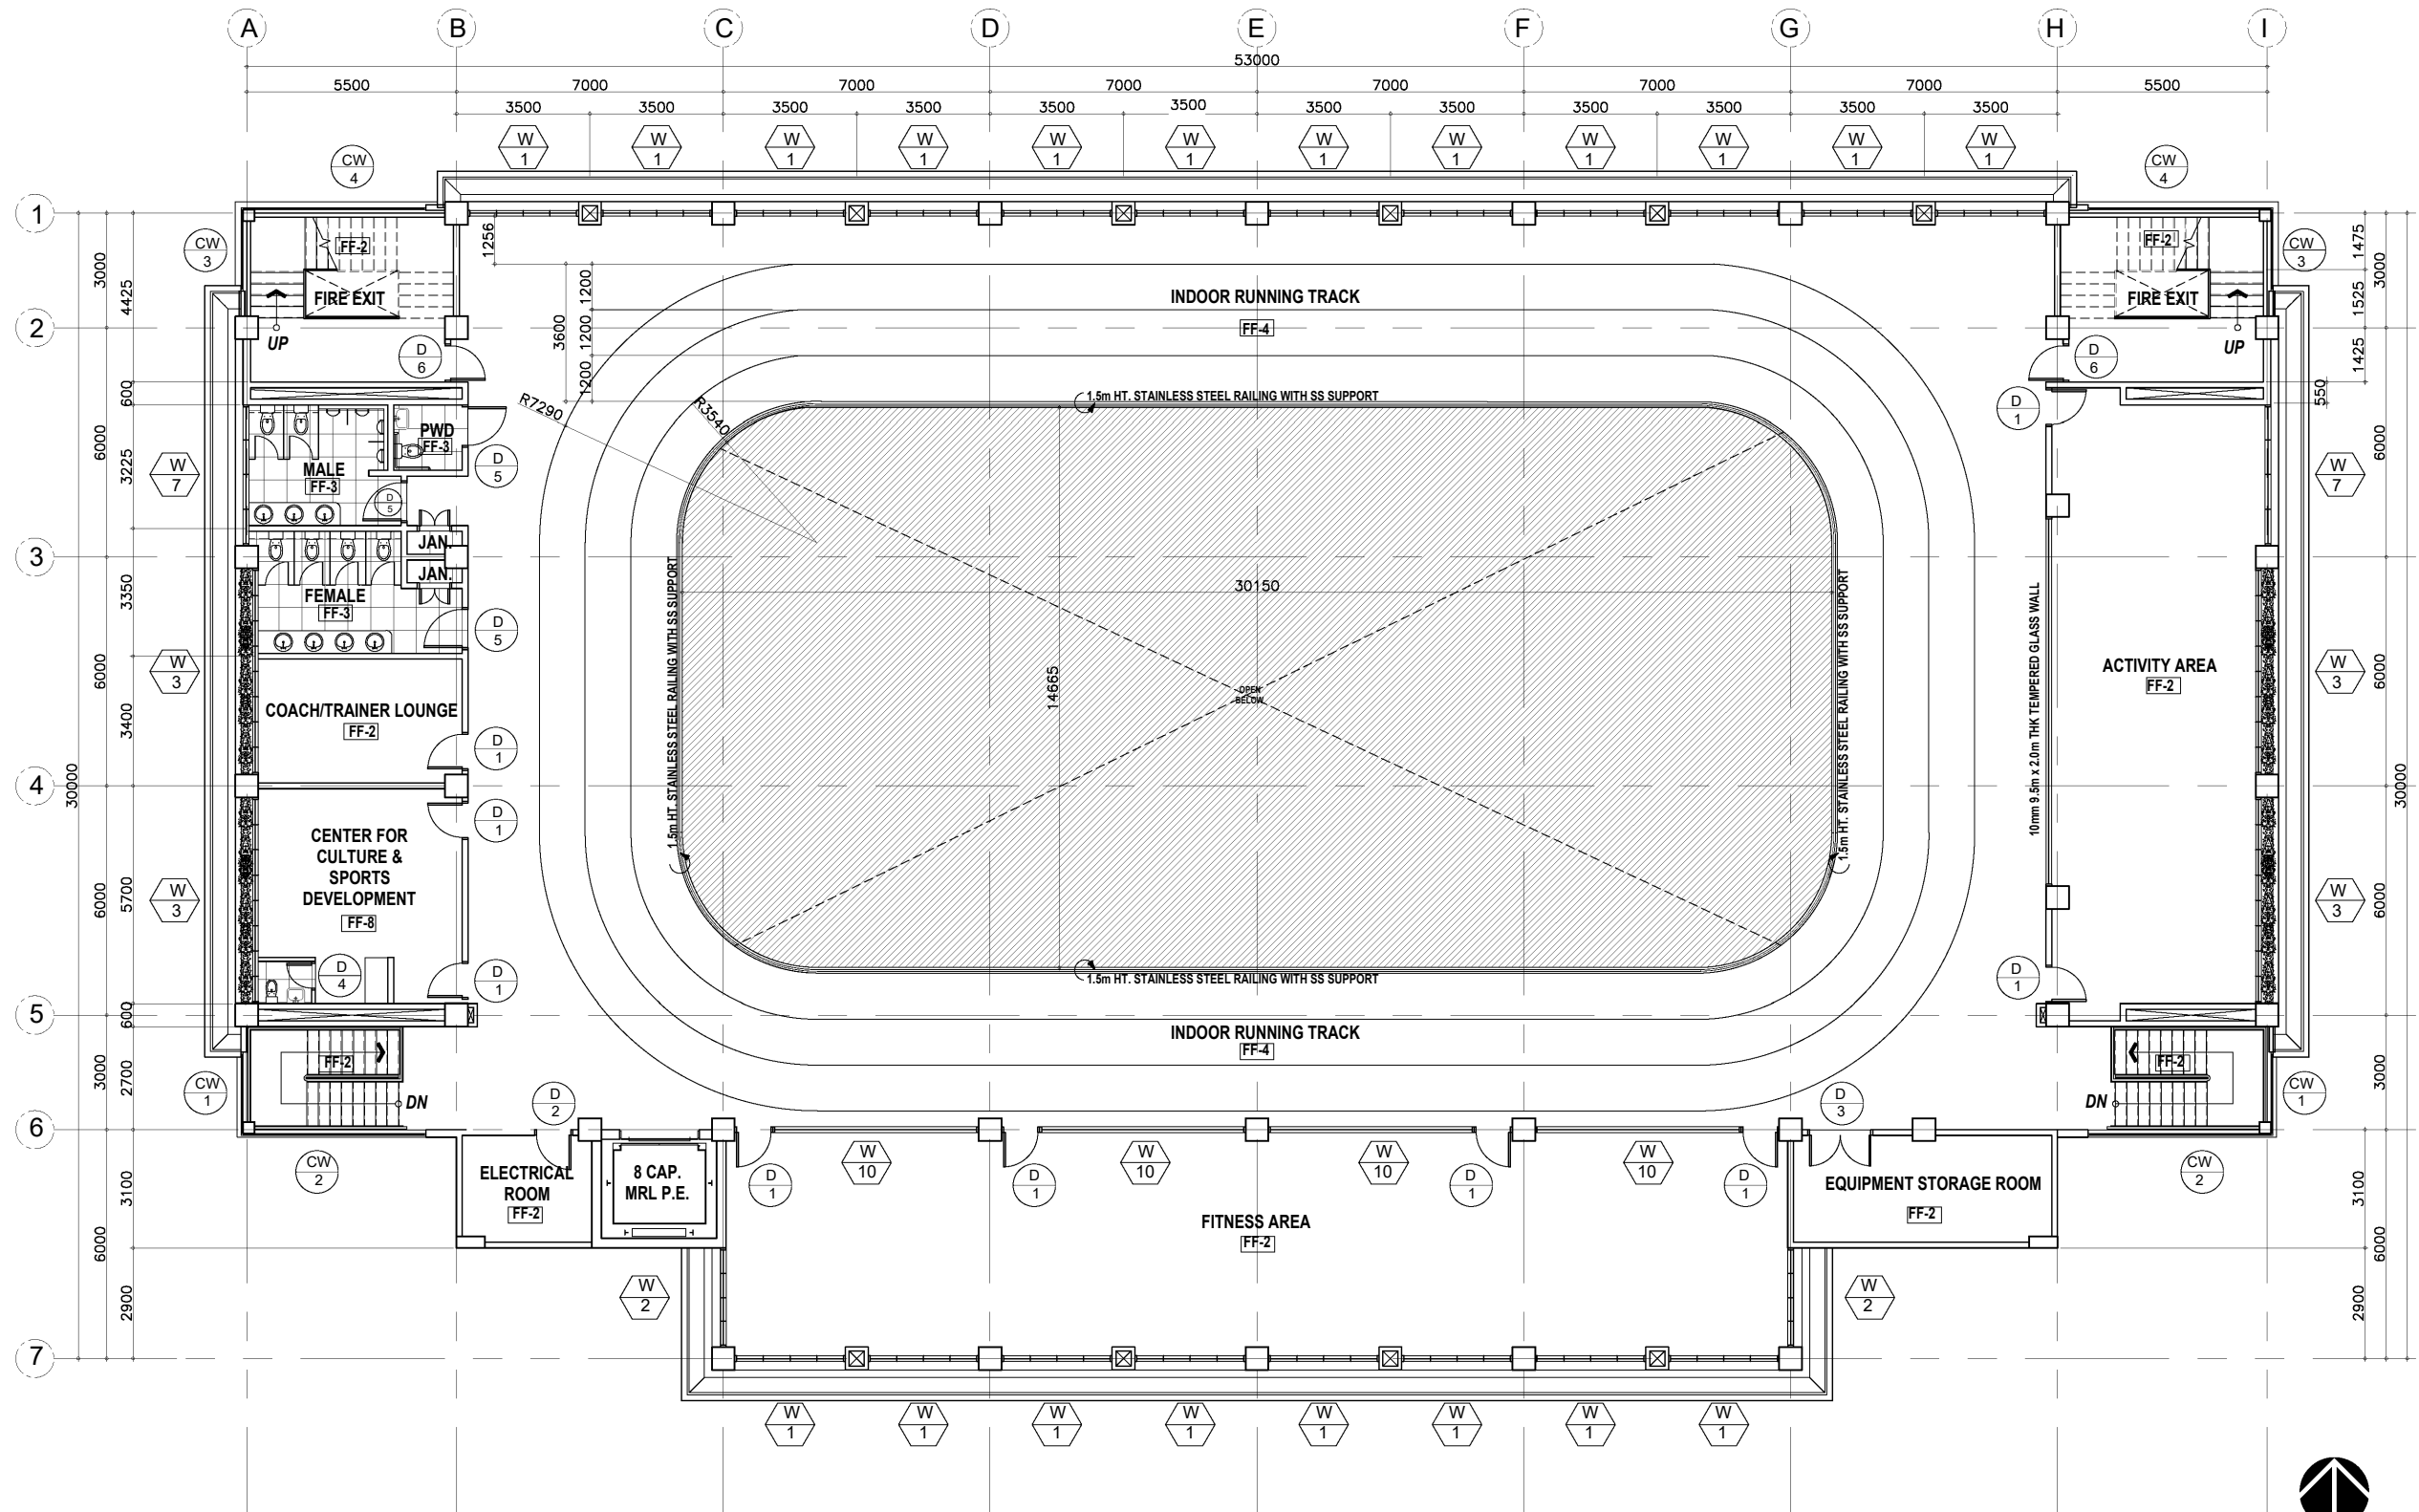


SCHEDULE OF FLOOR FINISHES:

[FF-1] SOLID HARDWOOD T&G FINISH INDOOR BASKETBALL COURT FLOORING (MAPLE) COMPLETE WITH LANES AND 4m DIAMETER CENTER PNU LOGO (REFER TO THE PERSPECTIVE)	[FF-5] 600mm X 600mm NON-SKID OUTDOOR PORCELAIN TILES ON HEAVY DUTY ADHESIVE
[FF-2] HEAVY DUTY SELF LEVELING EPOXY	[FF-6] PLAIN CEMENT FINISH W/ 300mm X 300mm TACTILE TILES
[FF-3] 600mm X 600mm NON-SKID PORCELAIN TILES ON HEAVY DUTY ADHESIVE	[FF-7] PLAIN CEMENT FINISH W/ MEMBRANE WATERPROOFING
[FF-4] HEAVY DUTY VINYL INDOOR SPORTS FLOORING	[FF-8] 600mm X 600mm PORCELAIN TILES ON HEAVY DUTY ADHESIVE

1 PROPOSED THIRD FLOOR PLAN

A-06 SCALE 1:190MTS

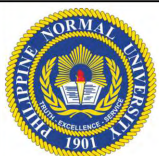

Republic of the Philippines
PHILIPPINE NORMAL UNIVERSITY
Taft Avenue, Manila

PROJECT TITLE:
CONSTRUCTION OF A THREE - STOREY
GYMNASIUM, MANILA CAMPUS

PREPARED BY:
AR. JOHN D. TADEJA JR., RmP
ARCHITECT, FMSO
PRC NUMBER 0045490
PTR NUMBER 37104817

SUBMITTED BY:
JOHN P. NATIVIDAD
DIRECTOR, FMSO


RECOMMENDING APPROVAL:
DR. LORDINIO A. VERGARA
VICE-PRESIDENT FOR FINANCE
AND ADMINISTRATION

APPROVED BY:
DR. BERT J. TUGA
PRESIDENT

DATE:
JUNE, 2026
CAD BY:
JDT

SHEET CONTENTS:
THIRD FLOOR PLAN

SHEET NO.:
A-06
A 19

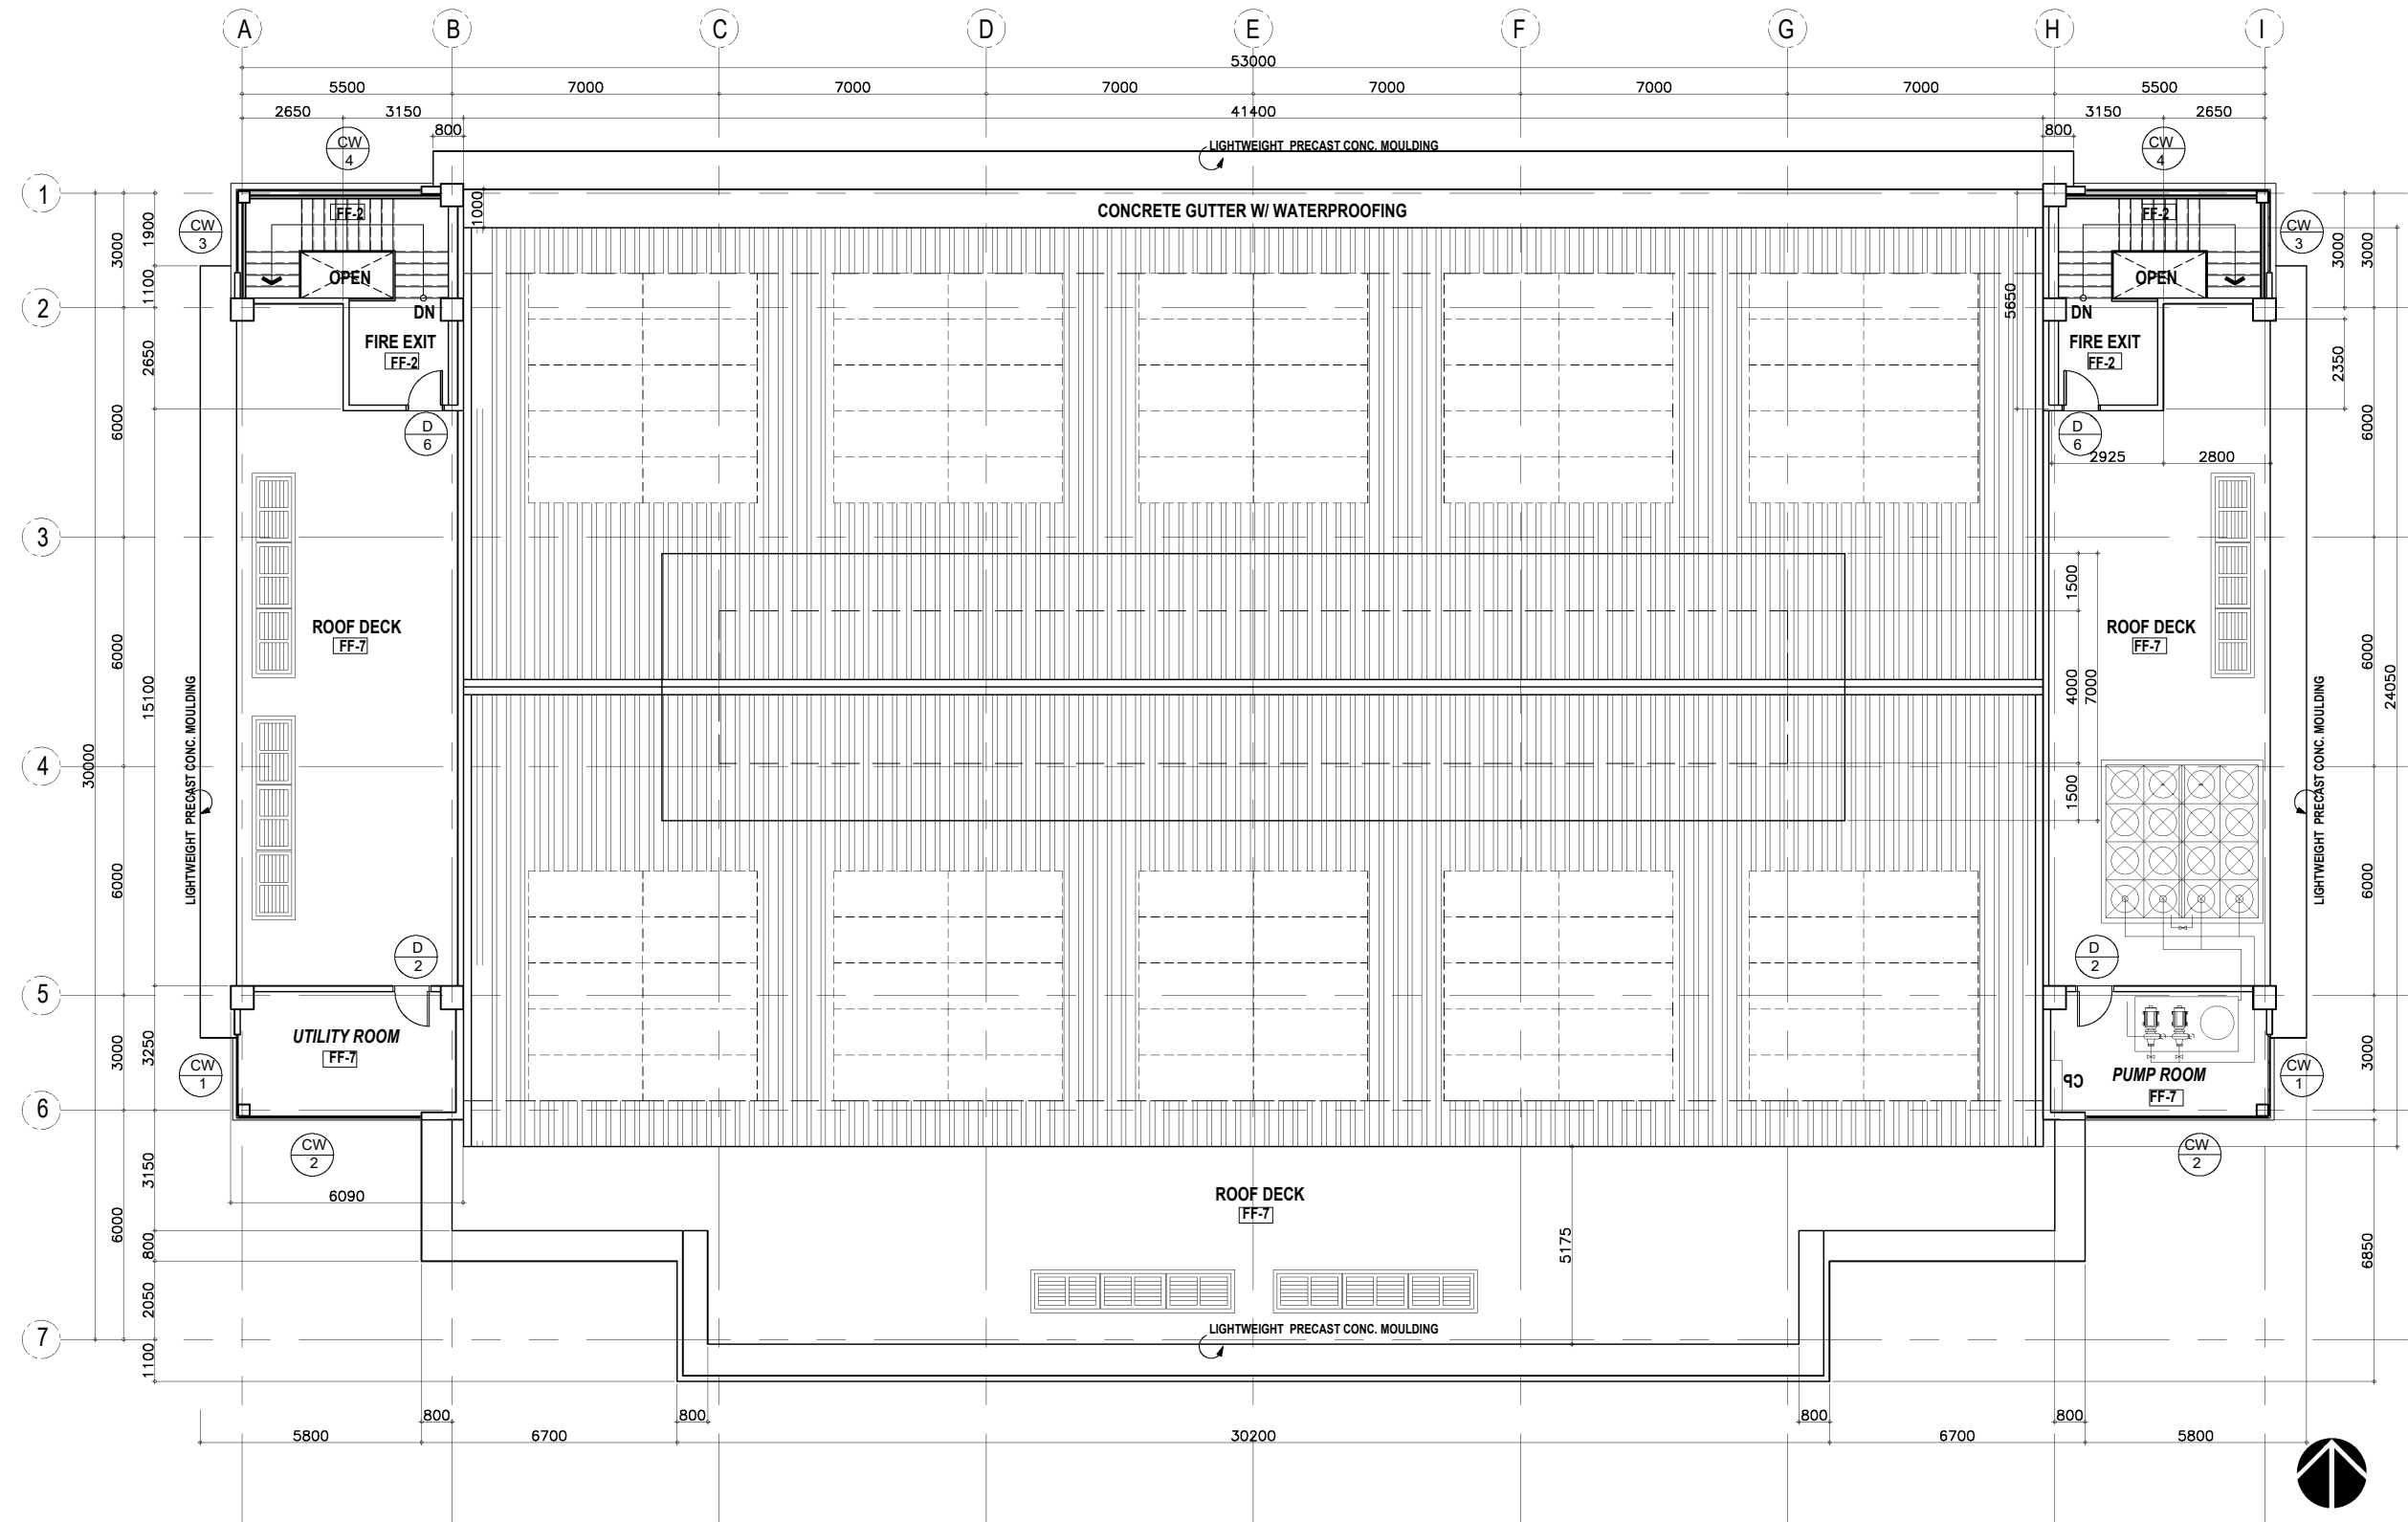

SCHEDULE OF FLOOR FINISHES:			
[FF-1]	SOLID HARDWOOD T&G FINISH INDOOR BASKETBALL COURT FLOORING (MAPLE) COMPLETE WITH LANES AND 4m DIAMETER CENTER PNU LOGO (REFER TO THE PERSPECTIVE)	[FF-5]	600mm X 600mm NON-SKID OUTDOOR PORCELAIN TILES ON HEAVY DUTY ADHESIVE
[FF-2]	HEAVY DUTY SELF LEVELING EPOXY	[FF-6]	PLAIN CEMENT FINISH W/ 300mm X 300mm TACTILE TILES
[FF-3]	600mm X 600mm NON-SKID PORCELAIN TILES ON HEAVY DUTY ADHESIVE	[FF-7]	PLAIN CEMENT FINISH W/ MEMBRANE WATERPROOFING
[FF-4]	HEAVY DUTY VINYL INDOOR SPORTS FLOORING	[FF-8]	600mm X 600mm PORCELAIN TILES ON HEAVY DUTY ADHESIVE


1

A-07

PROPOSED ROOF DECK PLAN

SCALE

1:190MTS

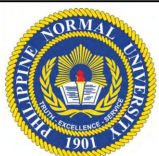

Republic of the Philippines
PHILIPPINE NORMAL UNIVERSITY
Taft Avenue, Manila

PROJECT TITLE:
CONSTRUCTION OF A THREE - STOREY
GYMNASIUM, MANILA CAMPUS

PREPARED BY:
AR. JOHN D. TADEJA JR., RmP
ARCHITECT, FMSO
PRC NUMBER 0045490
PTR NUMBER 37104817

SUBMITTED BY:
JOHN P. NATIVIDAD
DIRECTOR, FMSO


RECOMMENDING APPROVAL:
DR. LORDINIO A. VERGARA
VICE-PRESIDENT FOR FINANCE
AND ADMINISTRATION

APPROVED BY:
DR. BERT J. TUGA
PRESIDENT

DATE:
JUNE, 2026
CAD BY:
JDT

SHEET CONTENTS:
ROOF DECK PLAN

SHEET NO.:
A-07
A 19

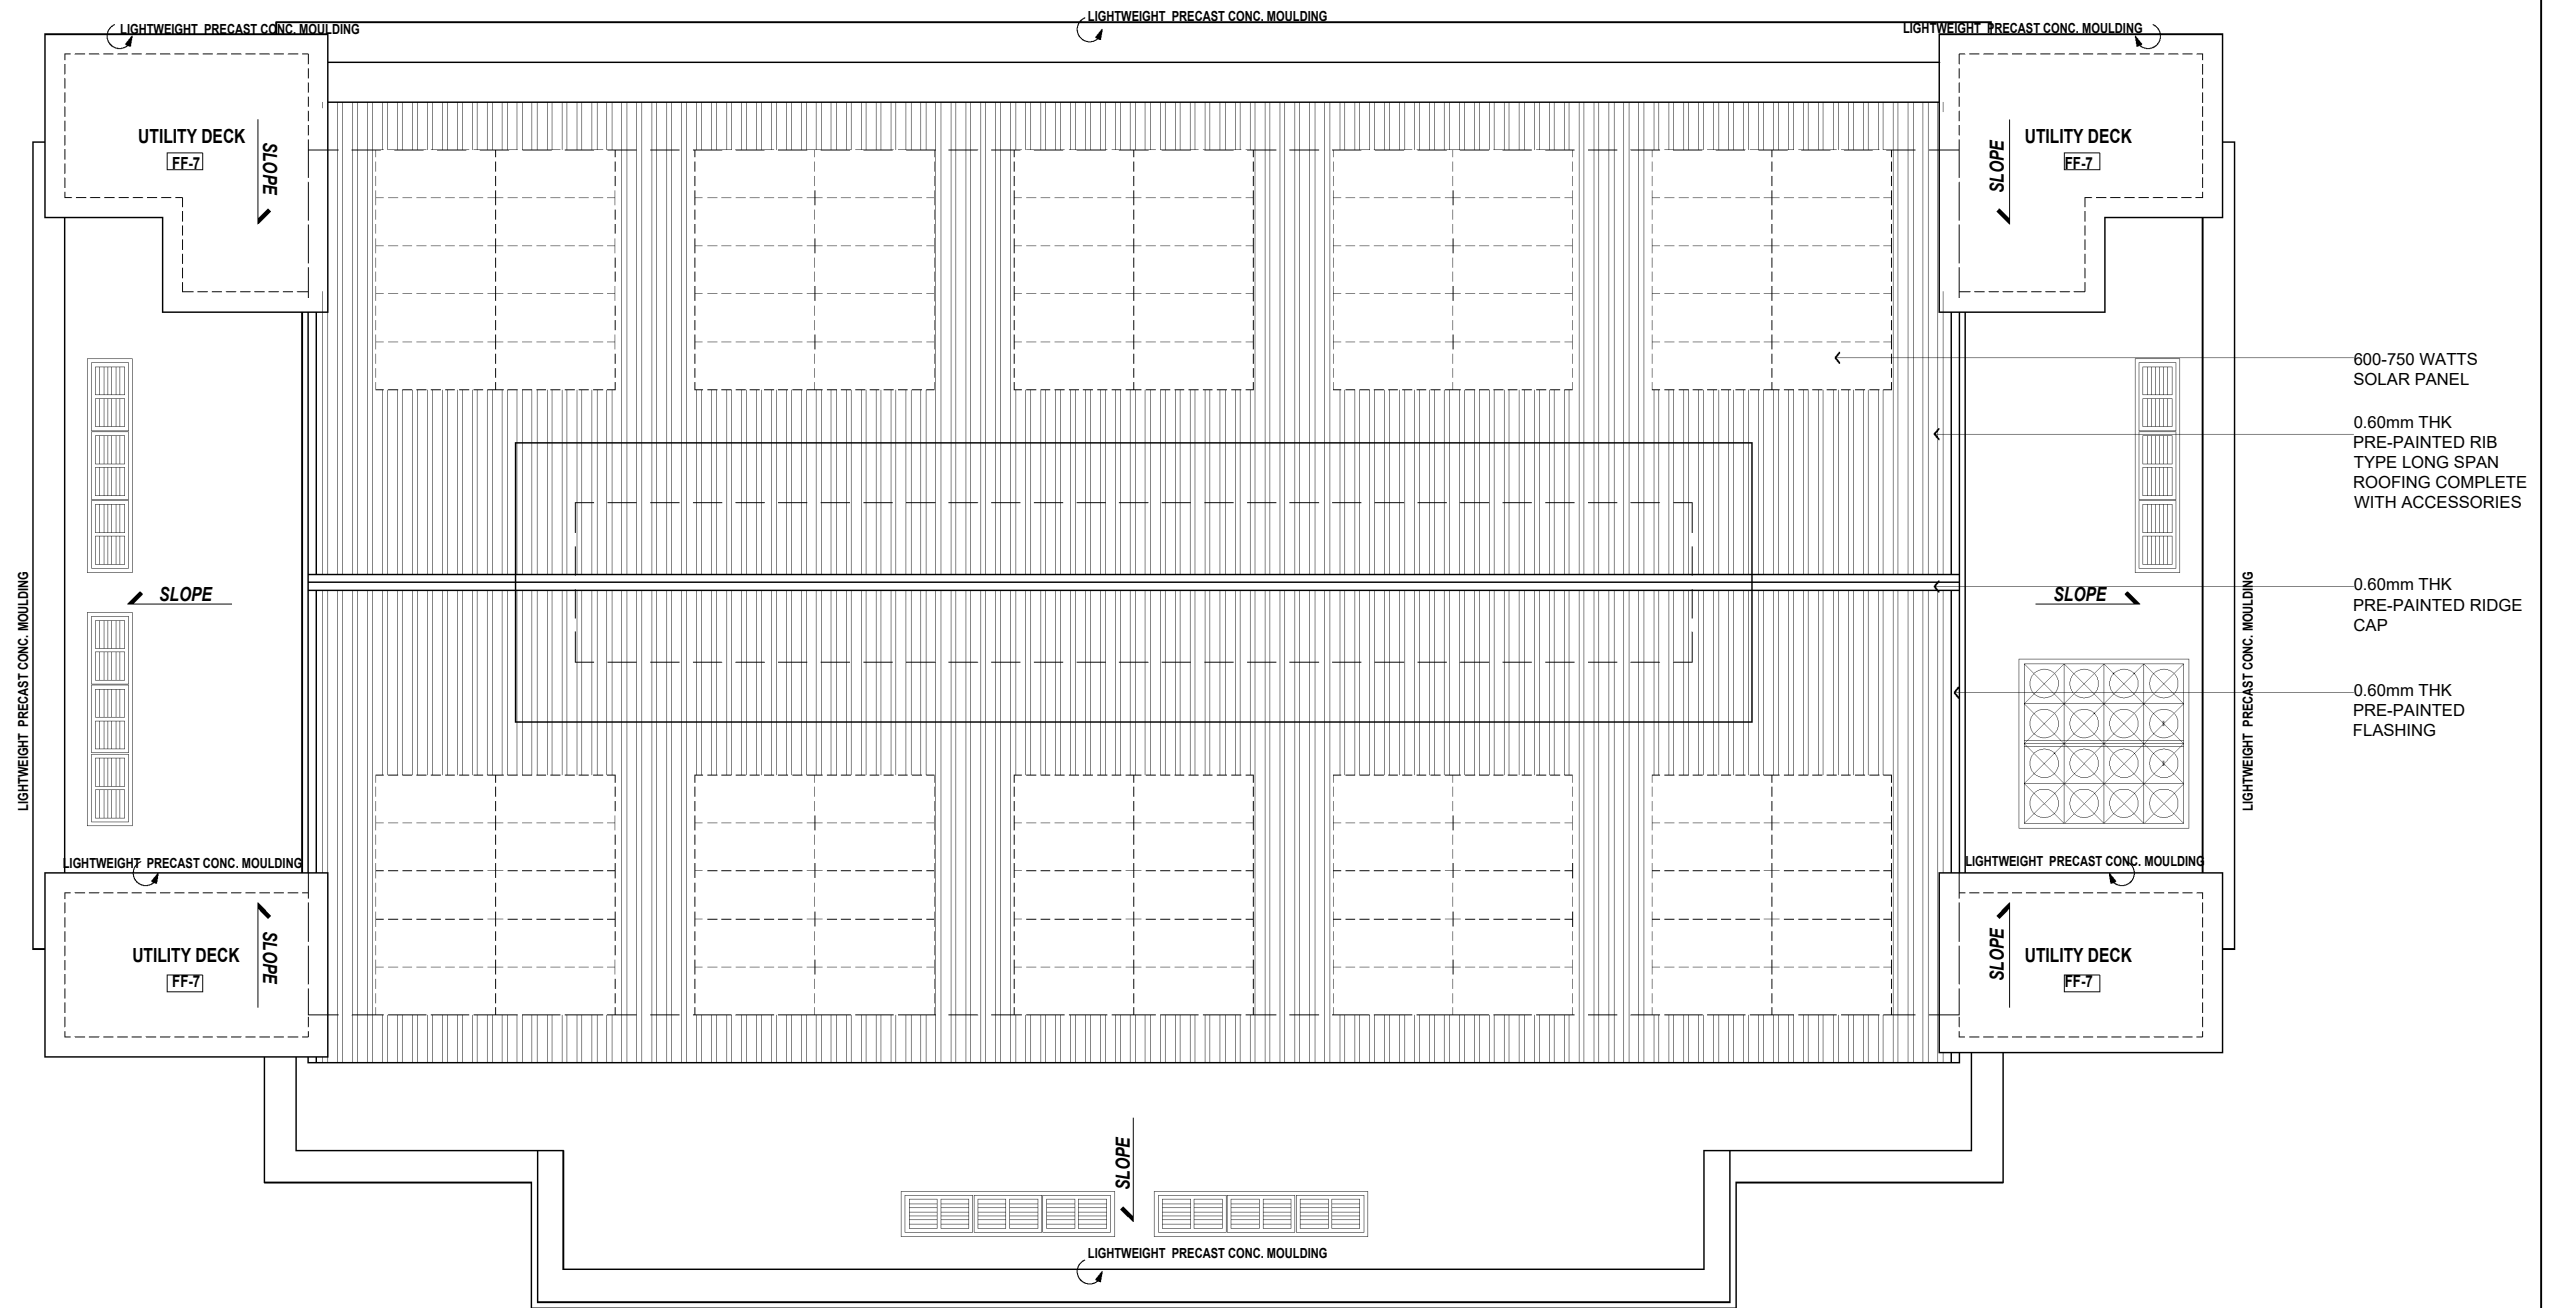

1
A-08


PROPOSED ROOF PLAN

SCALE 1:190MTS



Republic of the Philippines
PHILIPPINE NORMAL UNIVERSITY
Taft Avenue, Manila

PROJECT TITLE:	PREPARED BY:	SUBMITTED BY:	RECOMMENDING APPROVAL:	APPROVED BY:	DATE:	SHEET CONTENTS:	SHEET NO.:
CONSTRUCTION OF A THREE - STOREY GYMNASIUM, MANILA CAMPUS	AR. JOHN D. TADEJA JR., RmP ARCHITECT, FMSO	JOHN P. NATIVIDAD DIRECTOR, FMSO	DR. LORDINIO A. VERGARA VICE-PRESIDENT FOR FINANCE AND ADMINISTRATION	DR. BERT J. TUGA PRESIDENT	JUNE, 2026	ROOF PLAN	A-08
	PRC NUMBER 0045490				CAD BY:		
	PTR NUMBER 37104817				JDT		
							A 19

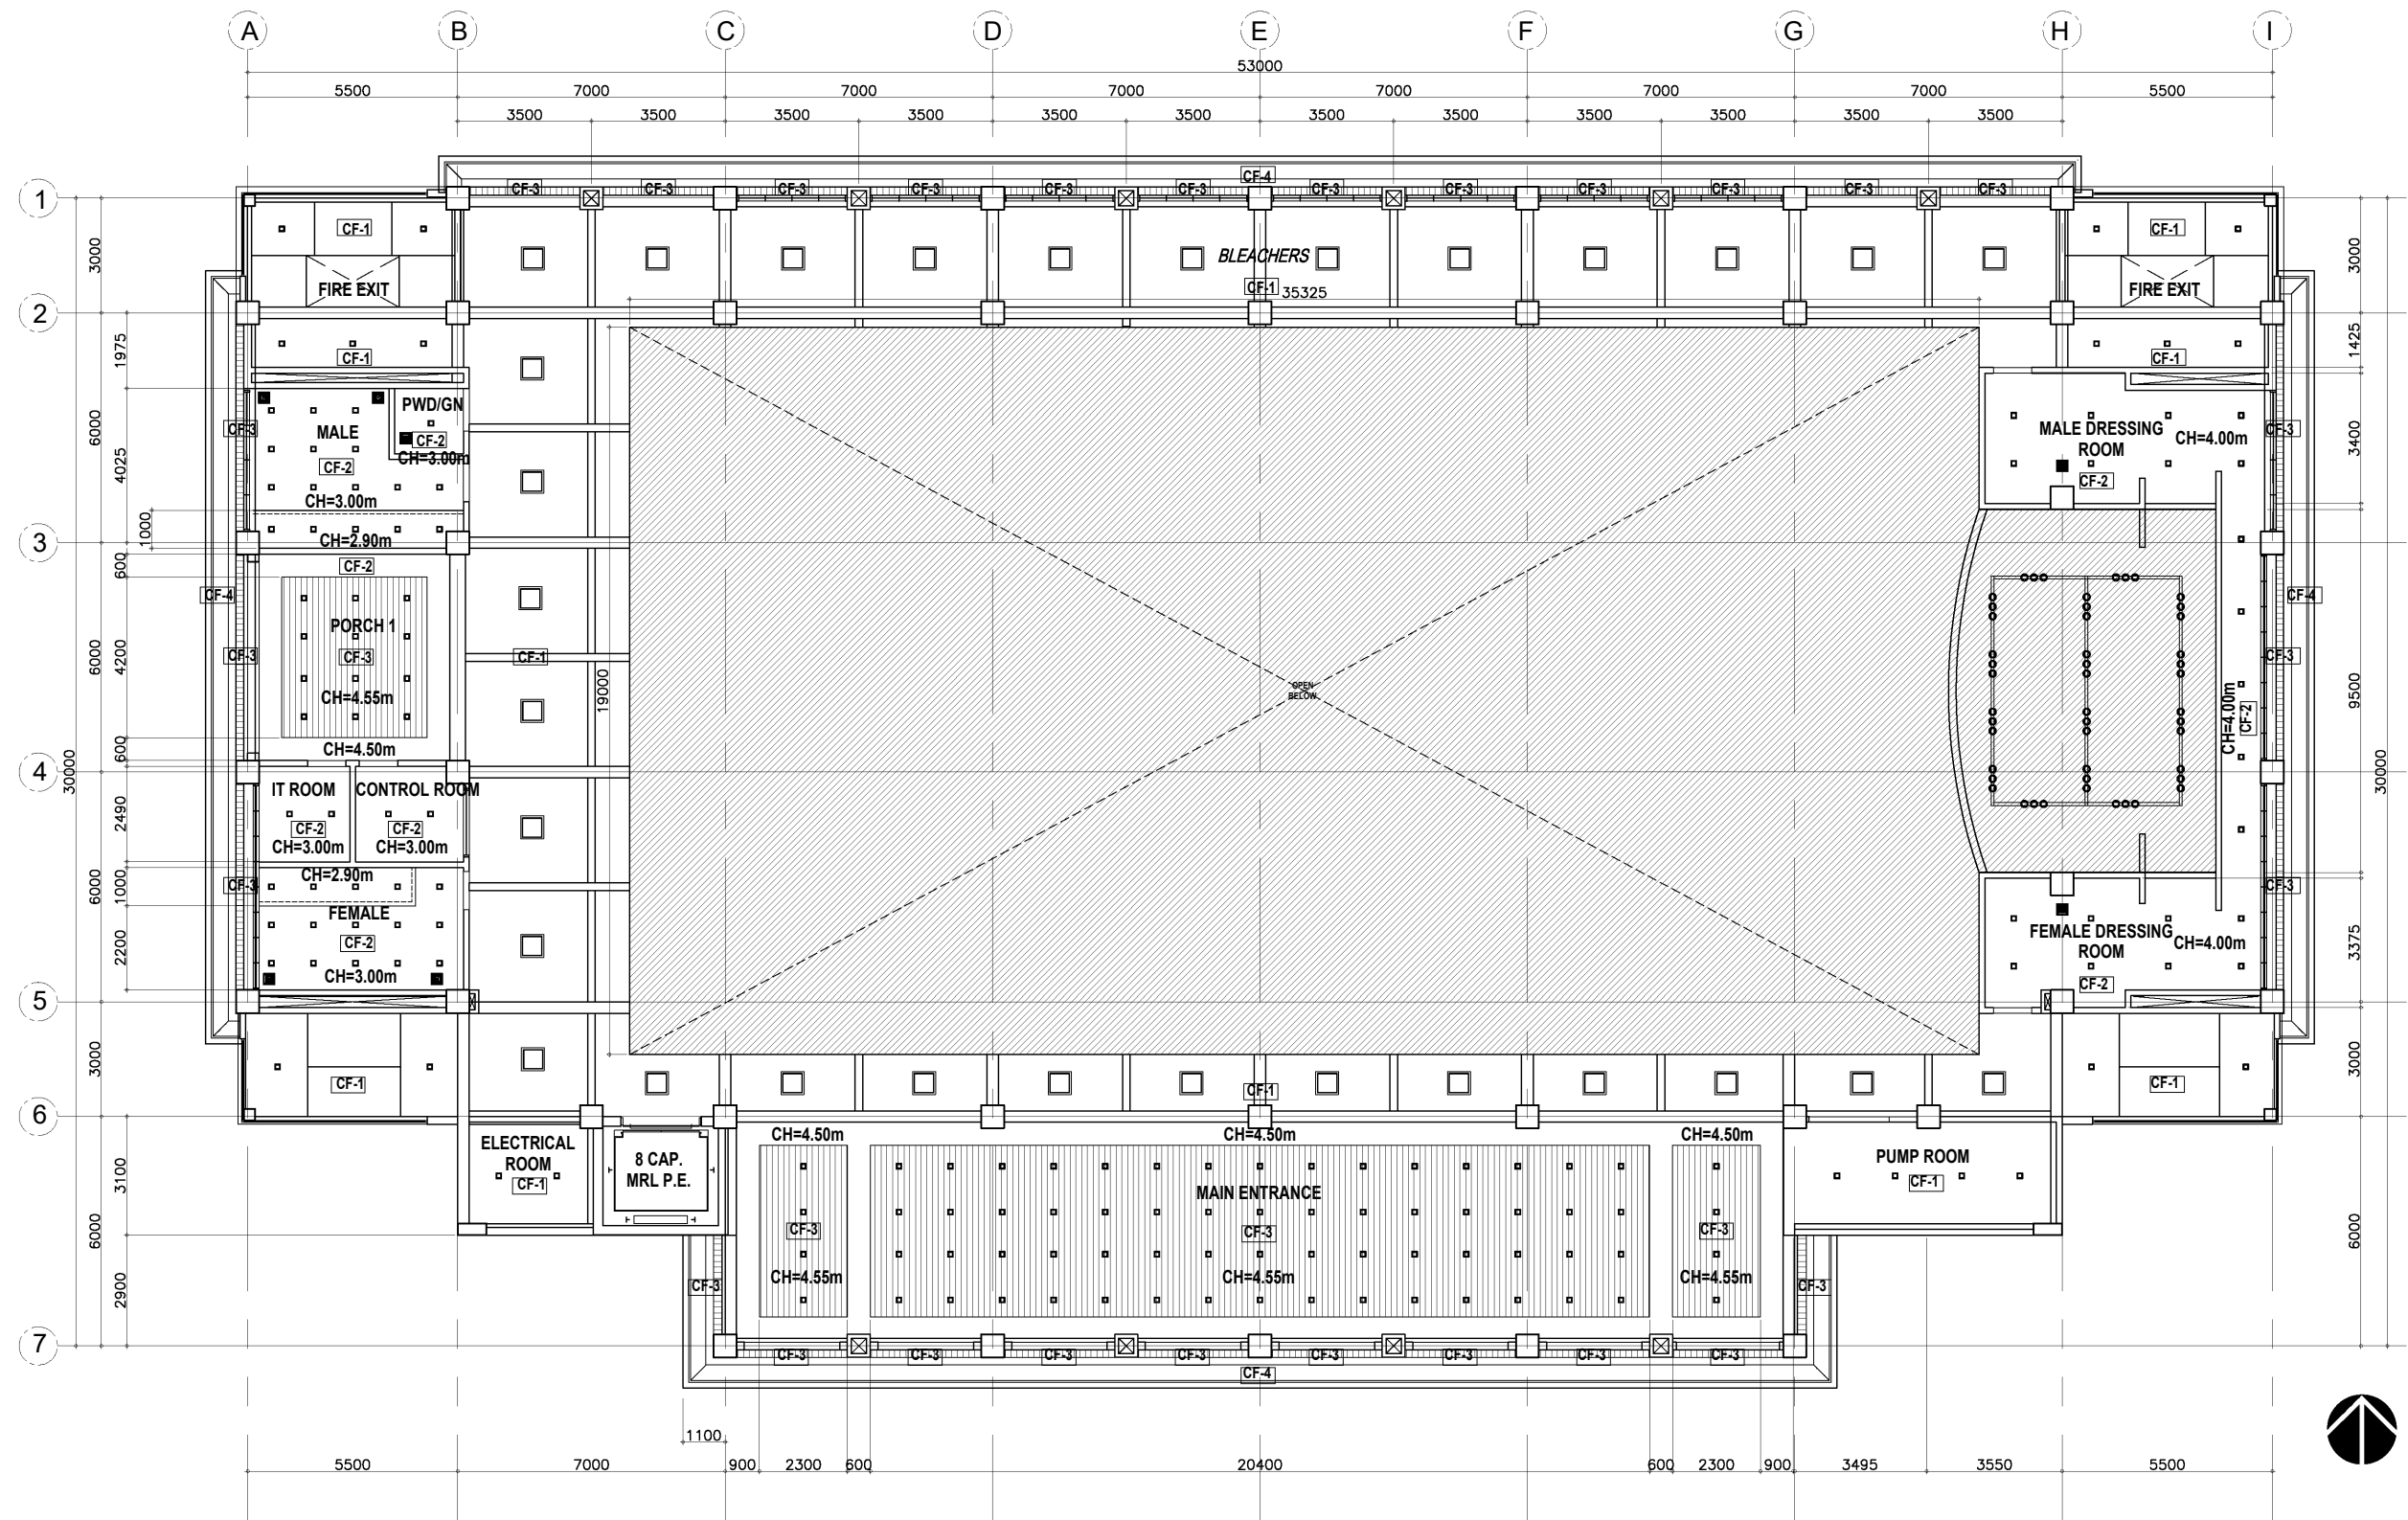


SCHEDULE OF CEILING FINISHES:

CF-1	EXPOSED CEILING	CF-4	LIGHTWEIGHT PRECAST CONC. MOULDING, PAINTED
CF-2	4.5mm THK FIBER CEMENT BOARD, PAINTED	CF-5	600mm X 600mm X 4.5mm THK FIBER CEMENT BOARD ON TEE RUNNER, PAINTED
CF-3	ALUMINUM LINEAR CEILING ON STANDARD METAL FURRING CHANNELS		

1 GROUND FLOOR CEILING PLAN

SCALE

1:190MTS

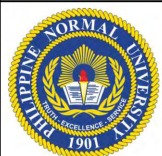

Republic of the Philippines
PHILIPPINE NORMAL UNIVERSITY
Taft Avenue, Manila

PROJECT TITLE:
CONSTRUCTION OF A THREE - STOREY GYMNASIUM, MANILA CAMPUS

PREPARED BY:
AR. JOHN D. TADEJA JR., RmP
ARCHITECT, FMSO
PRC NUMBER 0045490
PTR NUMBER 37104817

SUBMITTED BY:
JOHN P. NATIVIDAD
DIRECTOR, FMSO


RECOMMENDING APPROVAL:
DR. LORDINIO A. VERGARA
VICE-PRESIDENT FOR FINANCE AND ADMINISTRATION

APPROVED BY:
DR. BERT J. TUGA
PRESIDENT

DATE:
JUNE, 2026
CAD BY:
JDT


SHEET CONTENTS:
GROUND FLOOR CEILING PLAN

SHEET NO.:
A-09
A 19

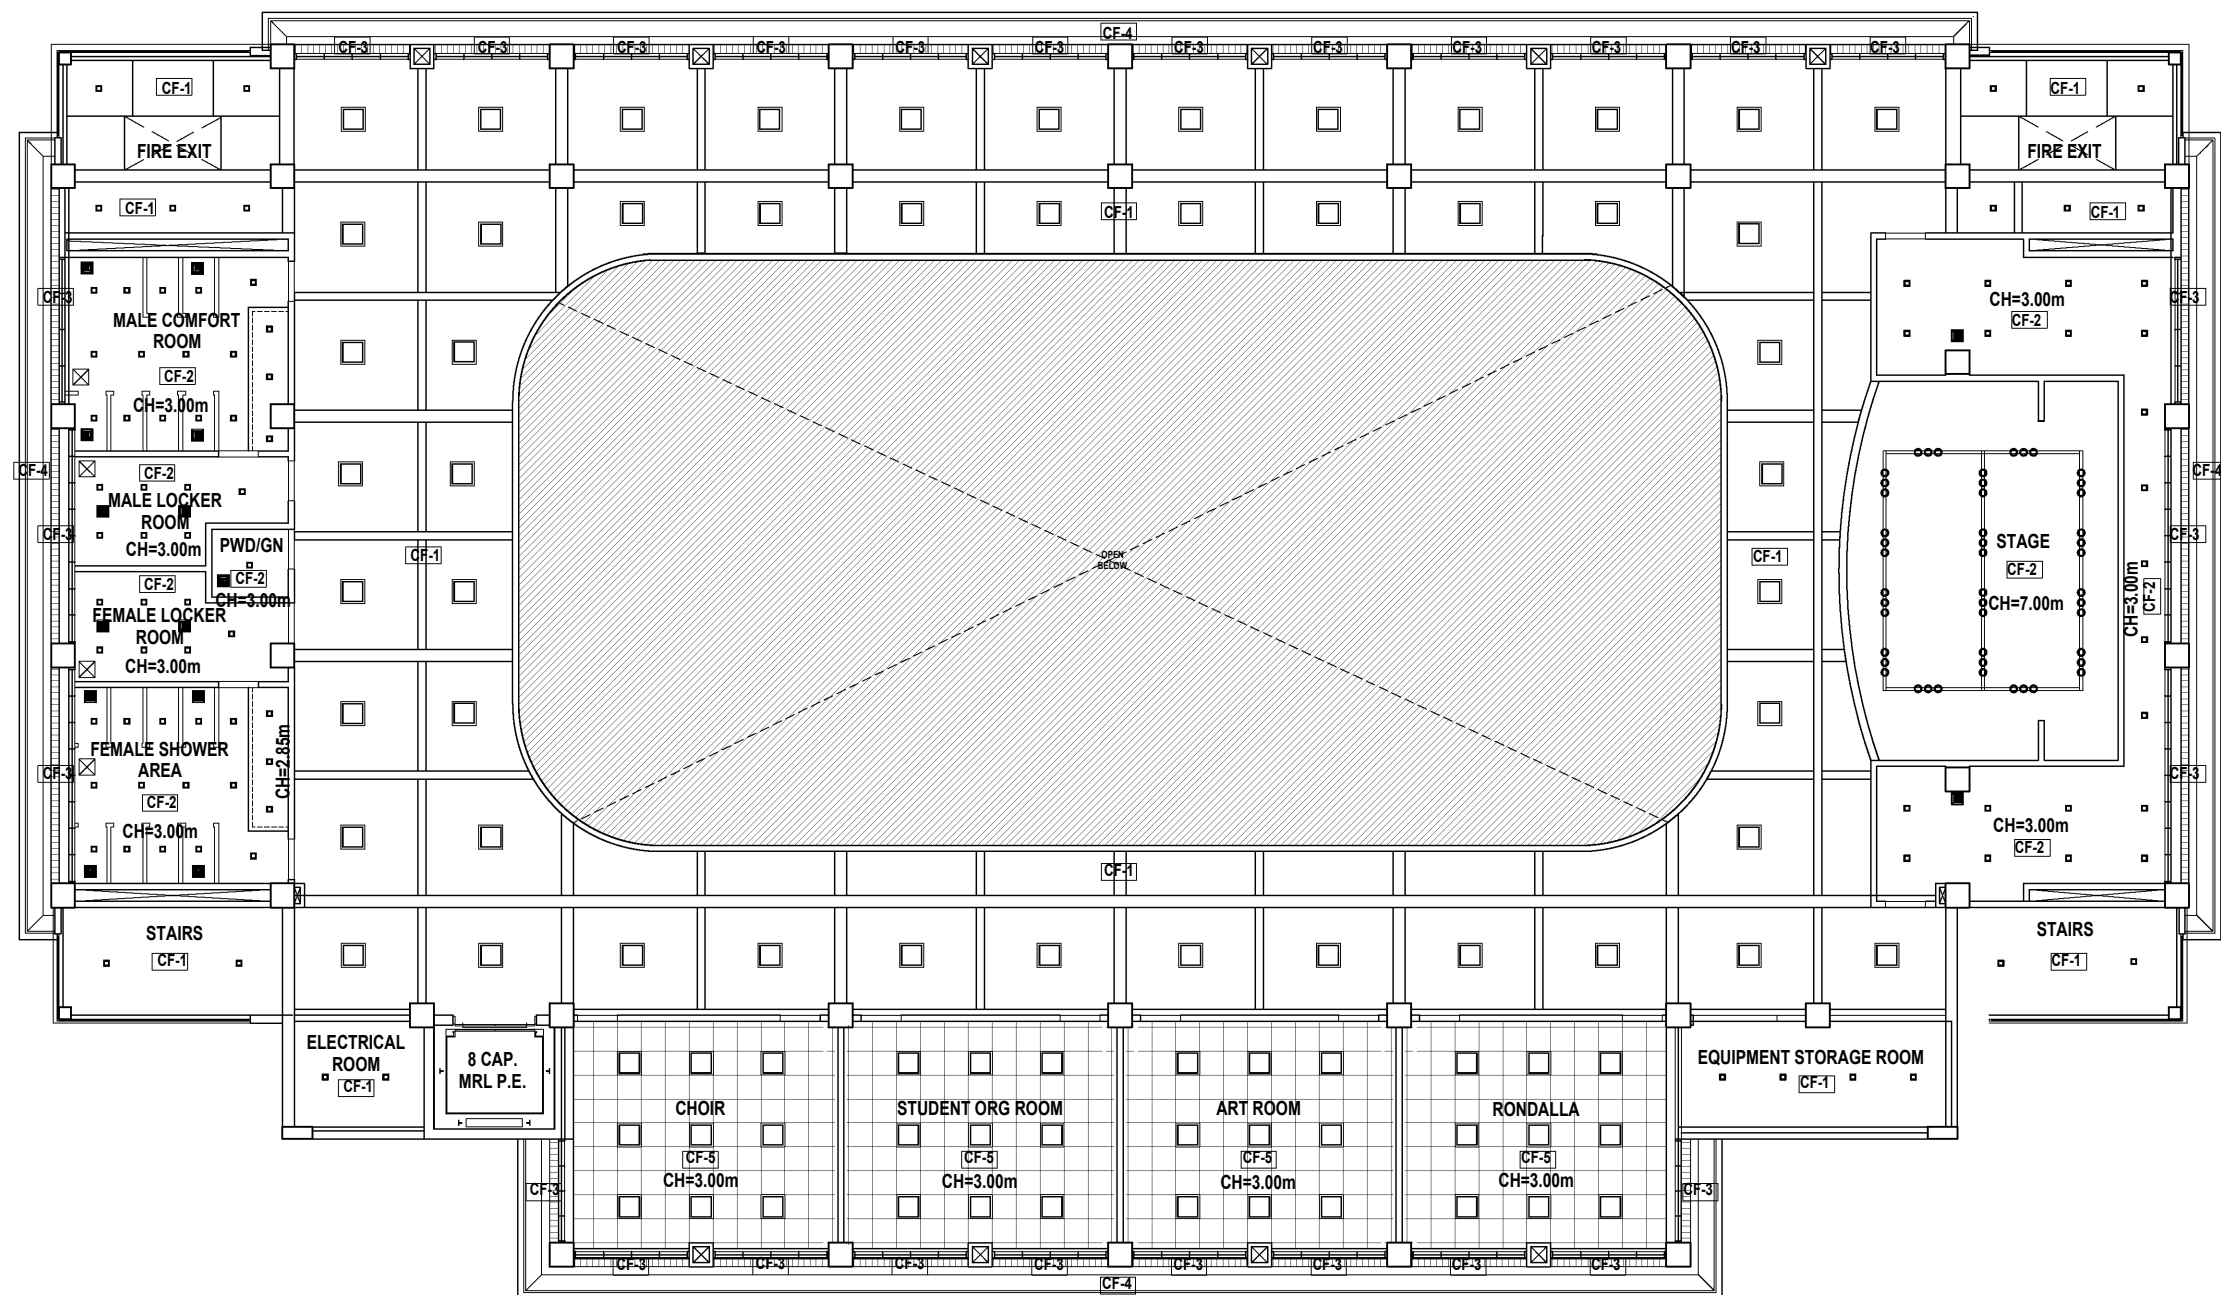

1
A-10
SECOND FLOOR CEILING PLAN
 SCALE 1:190MTS

SCHEDULE OF CEILING FINISHES:			
CF-1	EXPOSED CEILING	CF-4	LIGHTWEIGHT PRECAST CONC. MOULDING, PAINTED
CF-2	4.5mm THK FIBER CEMENT BOARD, PAINTED	CF-5	600mm X 600mm X 4.5mm THK FIBER CEMENT BOARD ON TEE RUNNER, PAINTED
CF-3	ALUMINUM LINEAR CEILING ON STANDARD METAL FURRING CHANNELS		

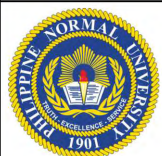

Republic of the Philippines
PHILIPPINE NORMAL UNIVERSITY
 Taft Avenue, Manila

PROJECT TITLE:
CONSTRUCTION OF A THREE - STOREY GYMNASIUM, MANILA CAMPUS

PREPARED BY:
 AR. JOHN D. TADEJA JR., RmP
 ARCHITECT, FMSO
 PRC NUMBER 0045490
 PTR NUMBER 37104817

SUBMITTED BY:
 JOHN P. NATIVIDAD
 DIRECTOR, FMSO


RECOMMENDING APPROVAL:
 DR. LORDINIO A. VERGARA
 VICE-PRESIDENT FOR FINANCE AND ADMINISTRATION

APPROVED BY:
 DR. BERT J. TUGA
 PRESIDENT

DATE:
 JUNE, 2026
 CAD BY:
 JDT

SHEET CONTENTS:
 SECOND FLOOR CEILING PLAN


SHEET NO.:
A-10
 A 19

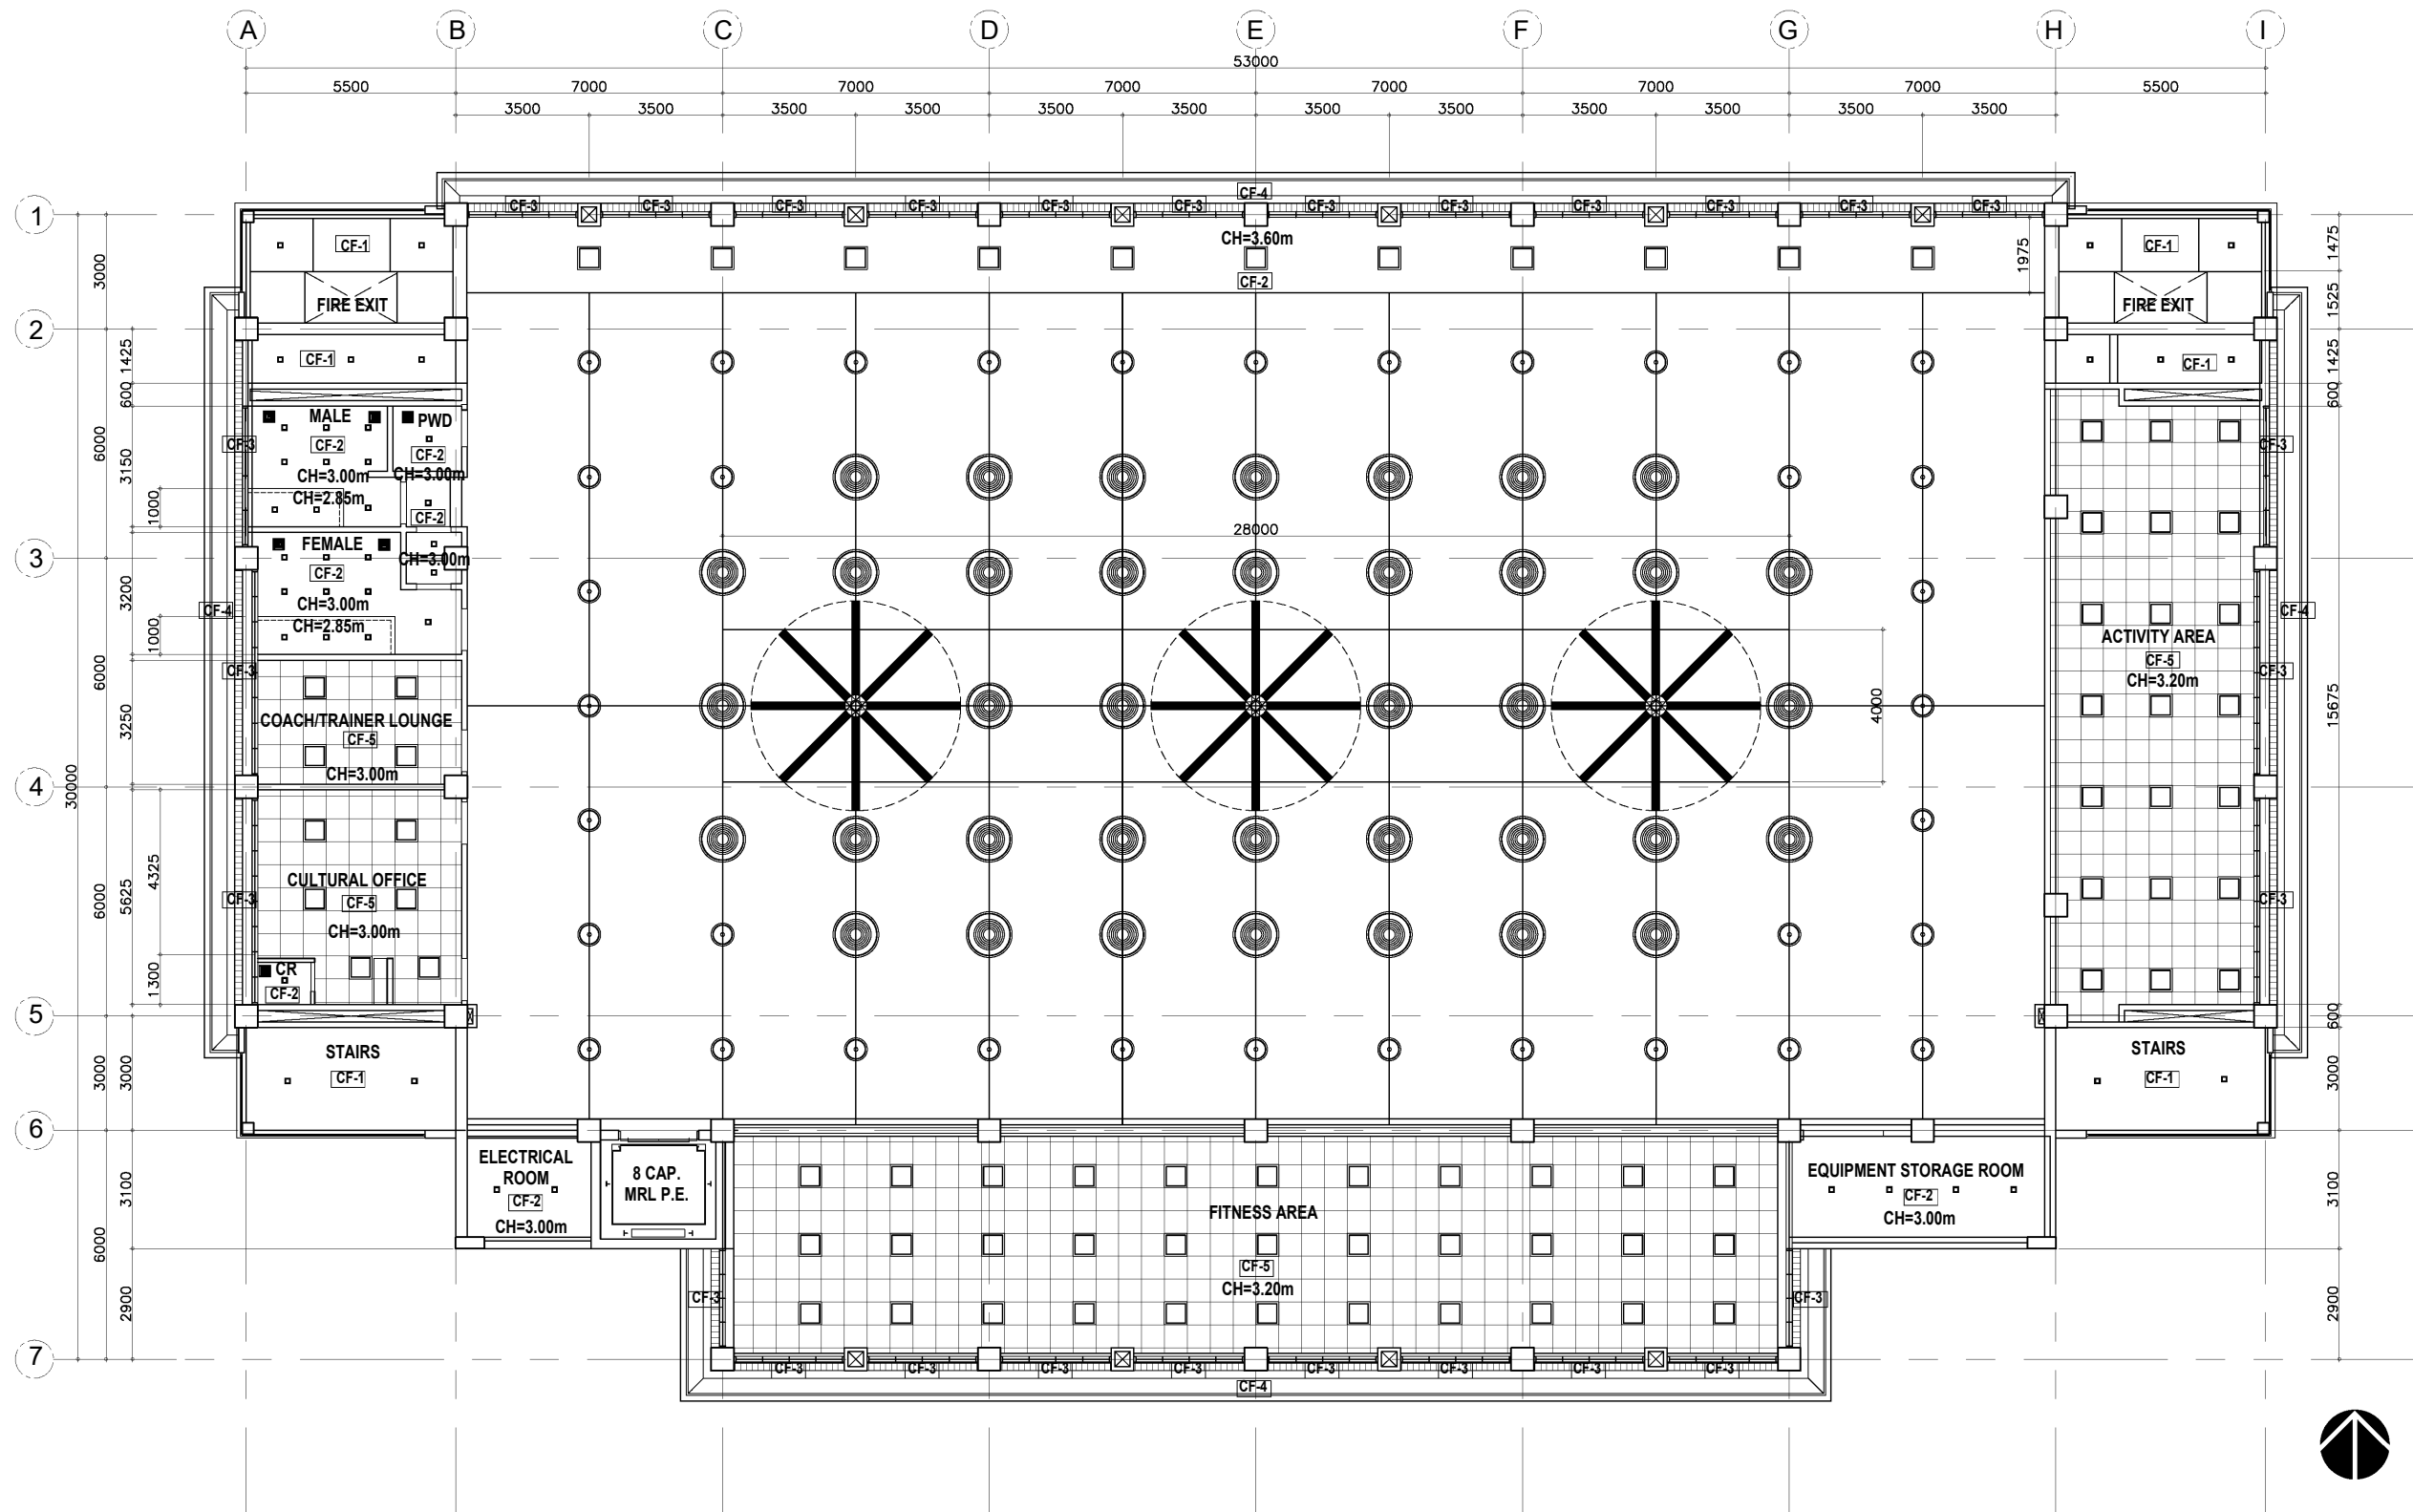

1 THIRD FLOOR CEILING PLAN
A-11 SCALE 1:190MTS

SCHEDULE OF CEILING FINISHES:

CF-1	EXPOSED CEILING	CF-4	LIGHTWEIGHT PRECAST CONC. MOULDING, PAINTED
CF-2	4.5mm THK FIBER CEMENT BOARD, PAINTED	CF-5	600mm X 600mm X 4.5mm THK FIBER CEMENT BOARD ON TEE RUNNER, PAINTED
CF-3	ALUMINUM LINEAR CEILING ON STANDARD METAL FURRING CHANNELS		

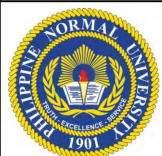

Republic of the Philippines
PHILIPPINE NORMAL UNIVERSITY
Taft Avenue, Manila

PROJECT TITLE:
CONSTRUCTION OF A THREE - STOREY
GYMNASIUM, MANILA CAMPUS

PREPARED BY:
AR. JOHN D. TADEJA JR., RmP
ARCHITECT, FMSO
PRC NUMBER 0045490
PTR NUMBER 37104817

SUBMITTED BY:
JOHN P. NATIVIDAD
DIRECTOR, FMSO



RECOMMENDING APPROVAL:
DR. LORDINIO A. VERGARA
VICE-PRESIDENT FOR FINANCE
AND ADMINISTRATION

APPROVED BY:
DR. BERT J. TUGA
PRESIDENT

DATE:
JUNE, 2026
CAD BY:
JDT

SHEET CONTENTS:
THIRD FLOOR CEILING PLAN

SHEET NO.:
A-11
A 19

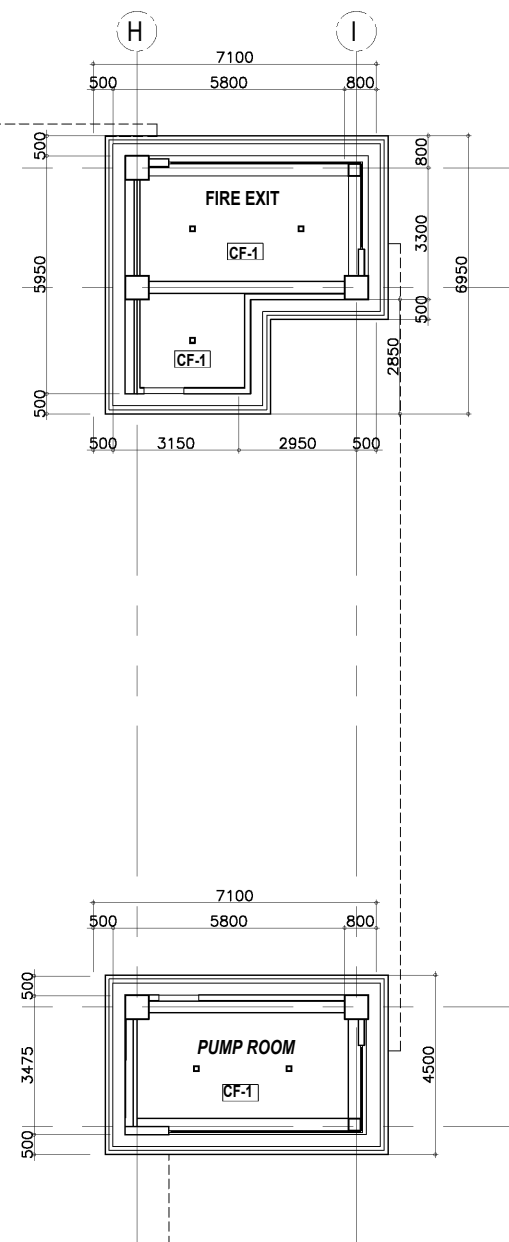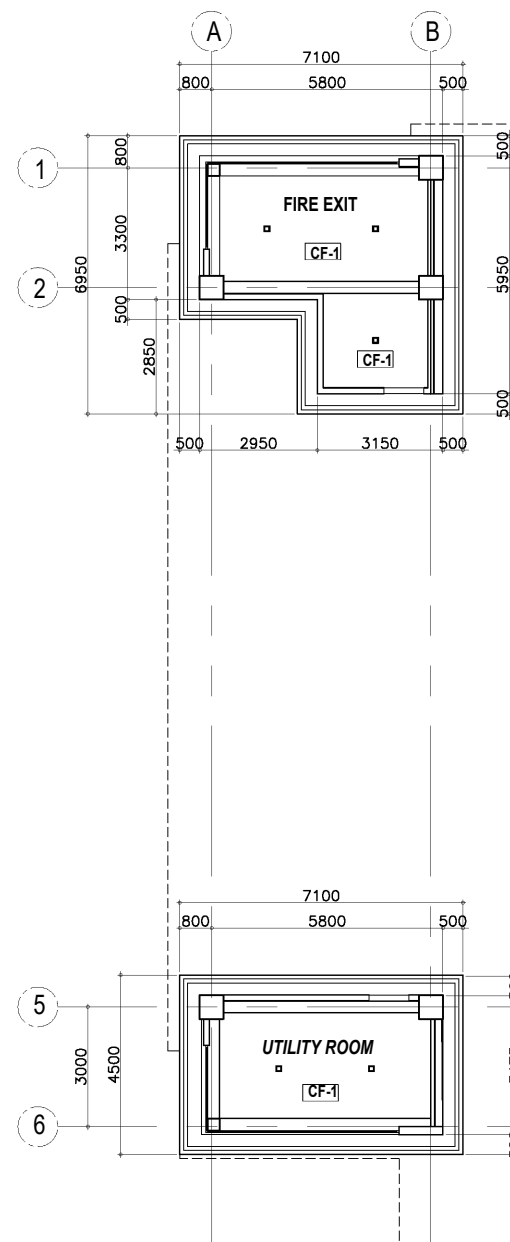


1 ROOF DECK CEILING PLAN
A-12 SCALE 1:190MTS




SCHEDULE OF CEILING FINISHES:			
CF-1	EXPOSED CEILING	CF-4	LIGHTWEIGHT PRECAST CONC. MOULDING, PAINTED
CF-2	4.5mm THK FIBER CEMENT BOARD, PAINTED	CF-5	600mm X 600mm X 4.5mm THK FIBER CEMENT BOARD ON TEE RUNNER, PAINTED
CF-3	ALUMINUM LINEAR CEILING ON STANDARD METAL FURRING CHANNELS		


 Republic of the Philippines PHILIPPINE NORMAL UNIVERSITY Taft Avenue, Manila	PROJECT TITLE:	PREPARED BY:	SUBMITTED BY:	RECOMMENDING APPROVAL:	APPROVED BY:	DATE:	SHEET CONTENTS:	SHEET NO.:	
	CONSTRUCTION OF A THREE - STOREY GYMNASIUM, MANILA CAMPUS	AR. JOHN D. TADEJA JR., RmP ARCHITECT, FMSO	JOHN P. NATIVIDAD DIRECTOR, FMSO	DR. LORDINIO A. VERGARA VICE-PRESIDENT FOR FINANCE AND ADMINISTRATION	DR. BERT J. TUGA PRESIDENT	JUNE, 2026	ROOD DECK CEILING PLAN	A-12	
		PRC NUMBER 0045490 PTR NUMBER 37104817				CAD BY: JDT		A	19

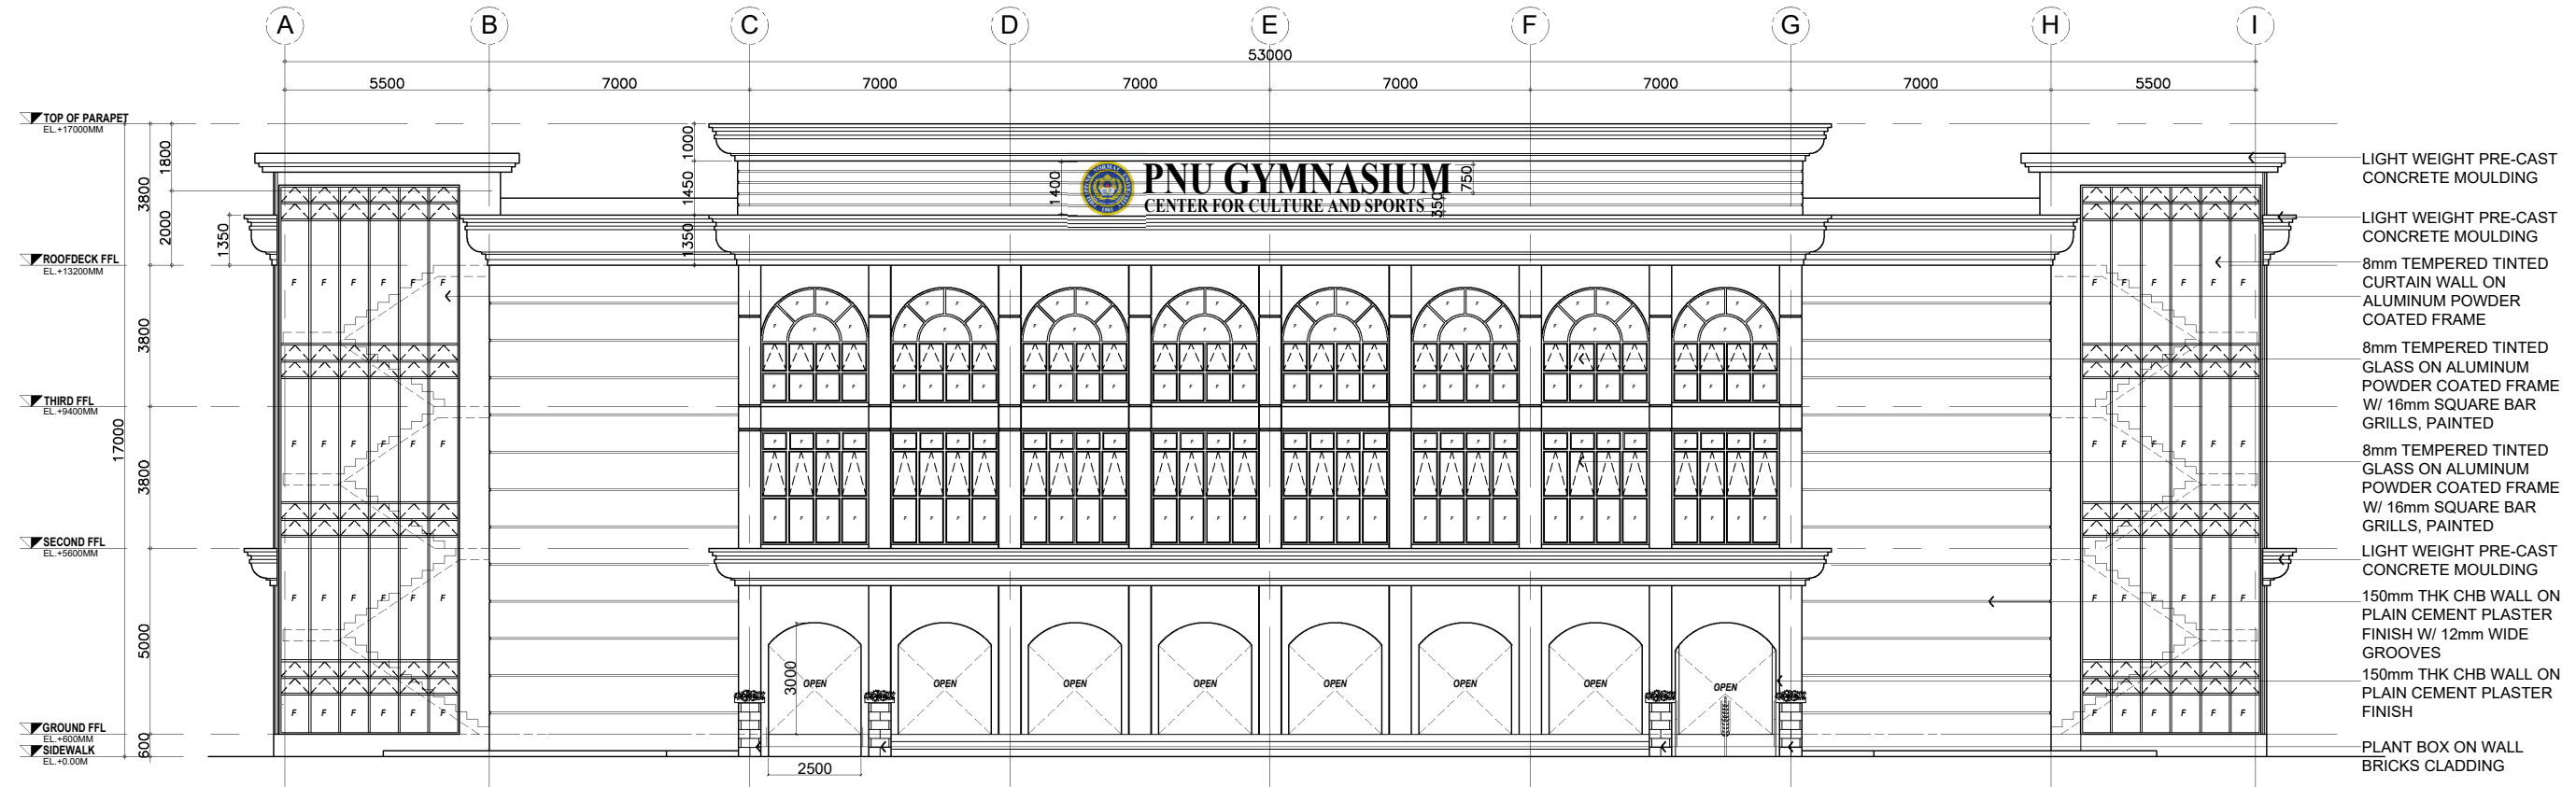

1 FRONT ELEVATION
A-13 SCALE 1:180MTS

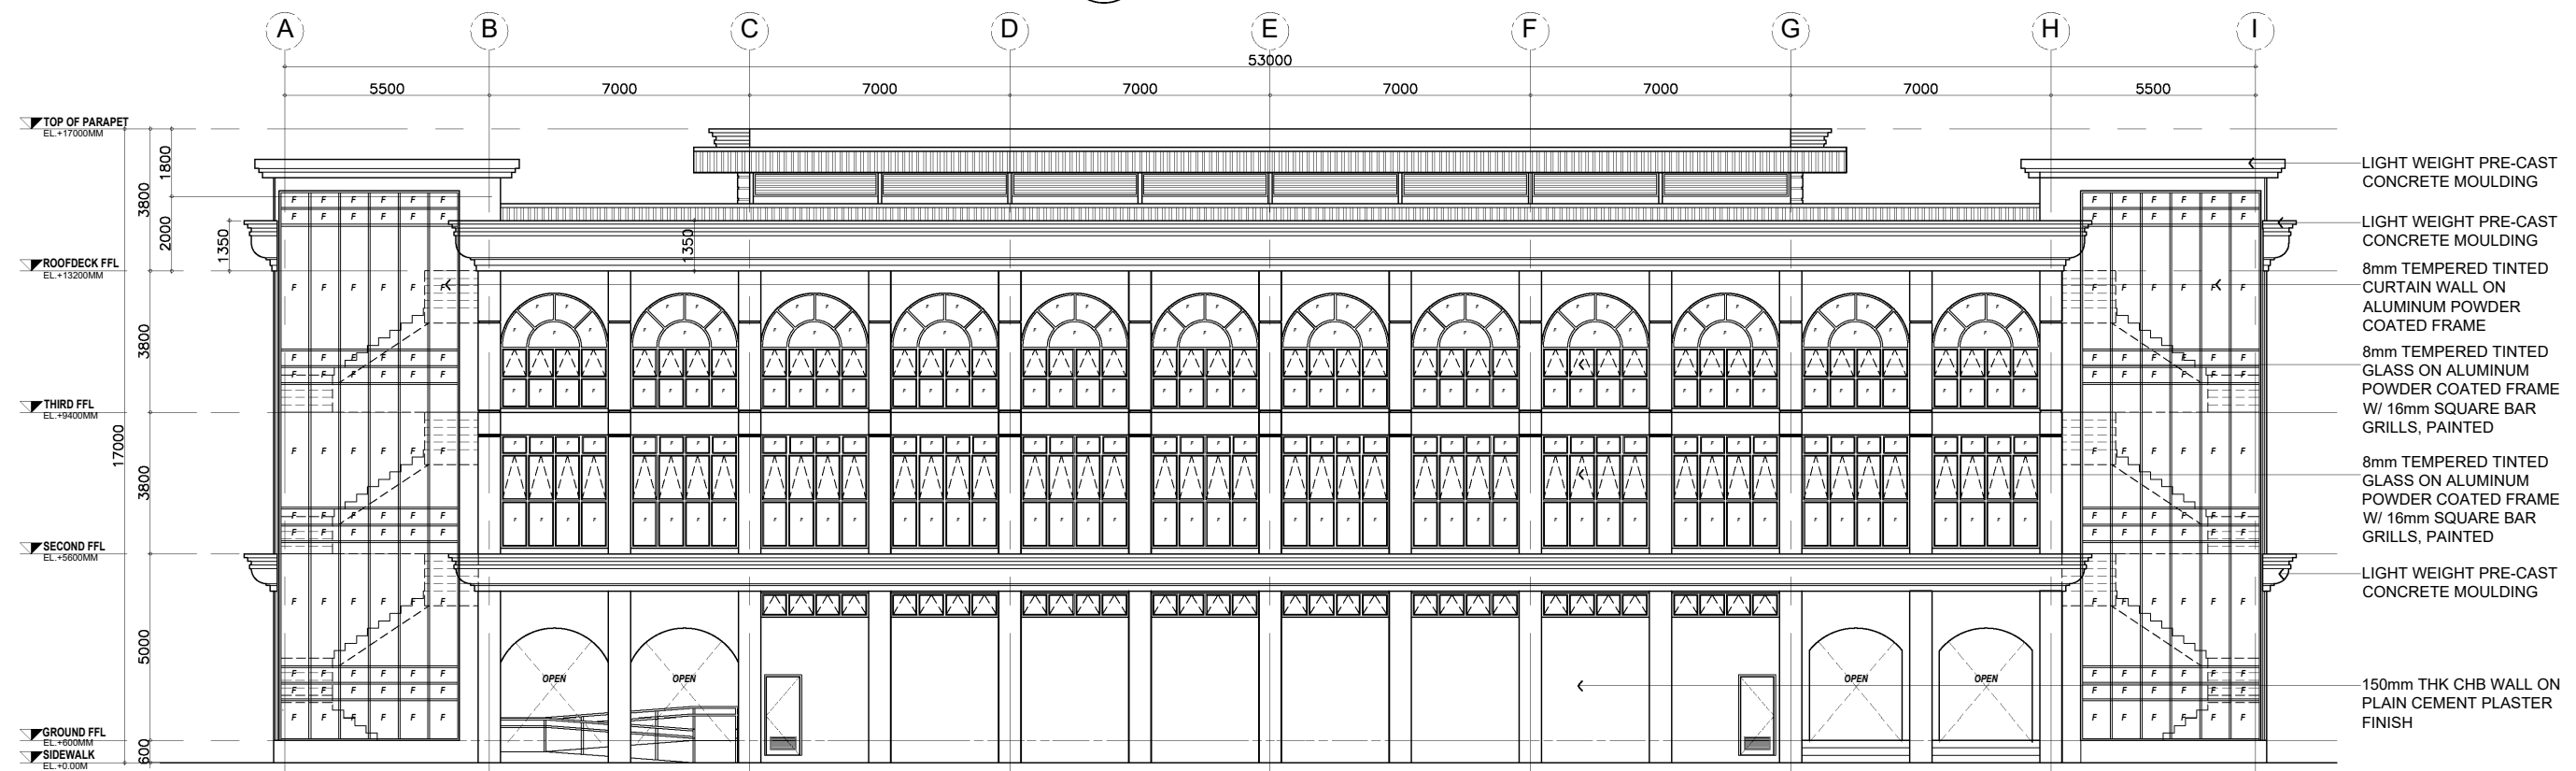

2 REAR ELEVATION
A-13 SCALE 1:180MTS

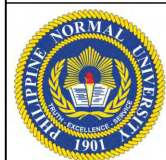

Republic of the Philippines
PHILIPPINE NORMAL UNIVERSITY
Taft Avenue, Manila

PROJECT TITLE:
CONSTRUCTION OF A THREE - STOREY
GYMNASIUM, MANILA CAMPUS

PREPARED BY:
AR. JOHN D. TADEJA JR., RmP
ARCHITECT, FMSO
PRC NUMBER 0045490
PTR NUMBER 37104817

SUBMITTED BY:
JOHN P. NATIVIDAD
DIRECTOR, FMSO


RECOMMENDING APPROVAL:
DR. LORDINIO A. VERGARA
VICE-PRESIDENT FOR FINANCE
AND ADMINISTRATION

APPROVED BY:
DR. BERT J. TUGA
PRESIDENT


DATE:
JUNE, 2026
CAD BY:
JDT

SHEET CONTENTS:
FRONT ELEVATION
REAR ELEVATION


SHEET NO.:
A-13
A 19

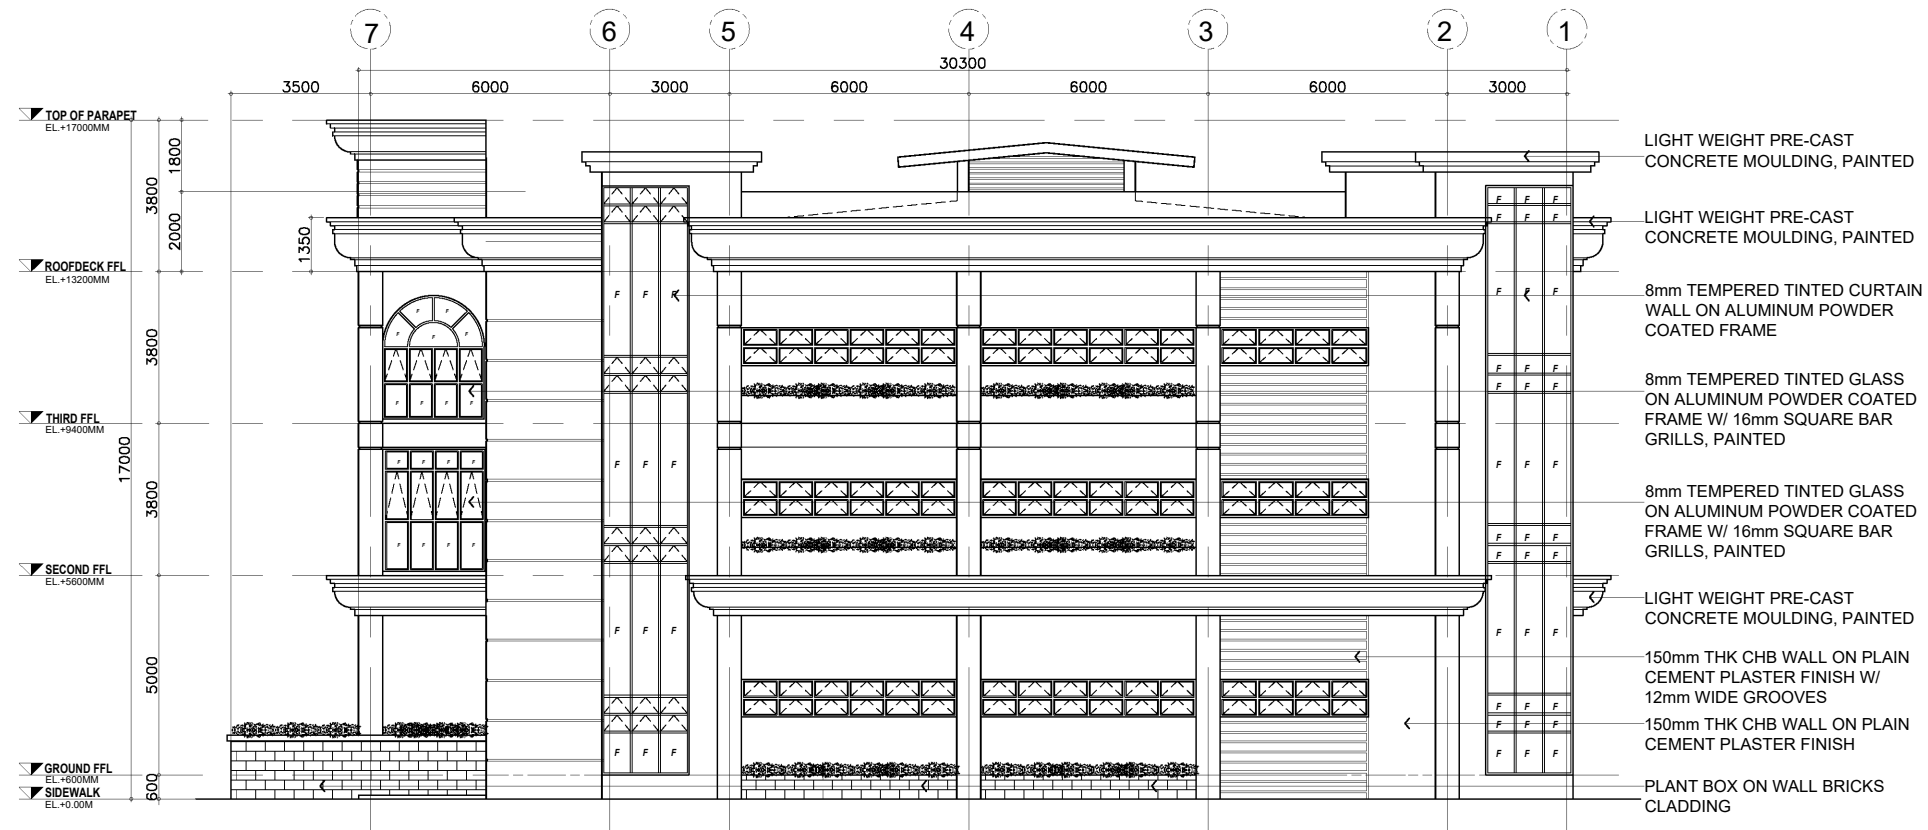

1 RIGHT-SIDE ELEVATION
A-14 SCALE 1:190MTS

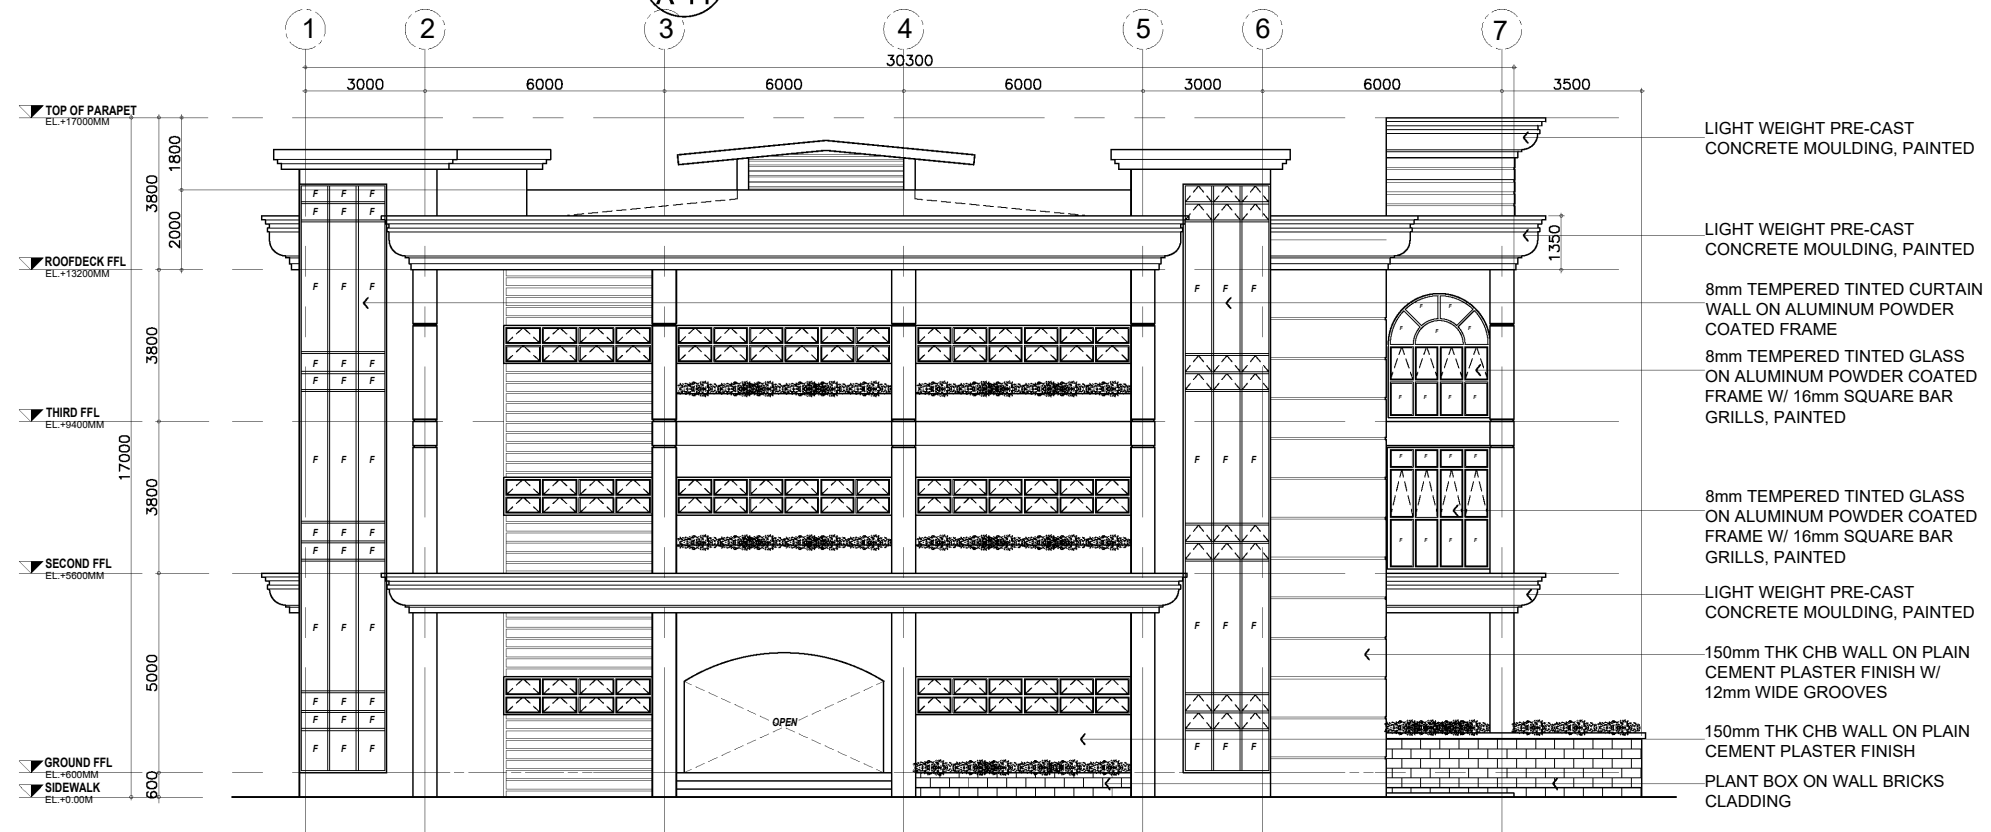

2 LEFT SIDE ELEVATION
A-14 SCALE 1:190MTS

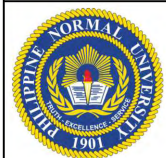

Republic of the Philippines
PHILIPPINE NORMAL UNIVERSITY
Taft Avenue, Manila

PROJECT TITLE:
**CONSTRUCTION OF A THREE - STOREY
GYMNASIUM, MANILA CAMPUS**

PREPARED BY:
AR. JOHN D. TADEJA JR., RmP
ARCHITECT, FMSO
PRC NUMBER 0045490
PTR NUMBER 37104817

SUBMITTED BY:
JOHN P. NATIVIDAD
DIRECTOR, FMSO



RECOMMENDING APPROVAL:
DR. LORDINIO A. VERGARA
VICE-PRESIDENT FOR FINANCE
AND ADMINISTRATION

APPROVED BY:
DR. BERT J. TUGA
PRESIDENT

DATE:
JUNE, 2026
CAD BY:
JDT

SHEET CONTENTS:
**RIGHT-SIDE ELEVATION
LEFT-SIDE ELEVATION**

SHEET NO.:
A-14
A 19

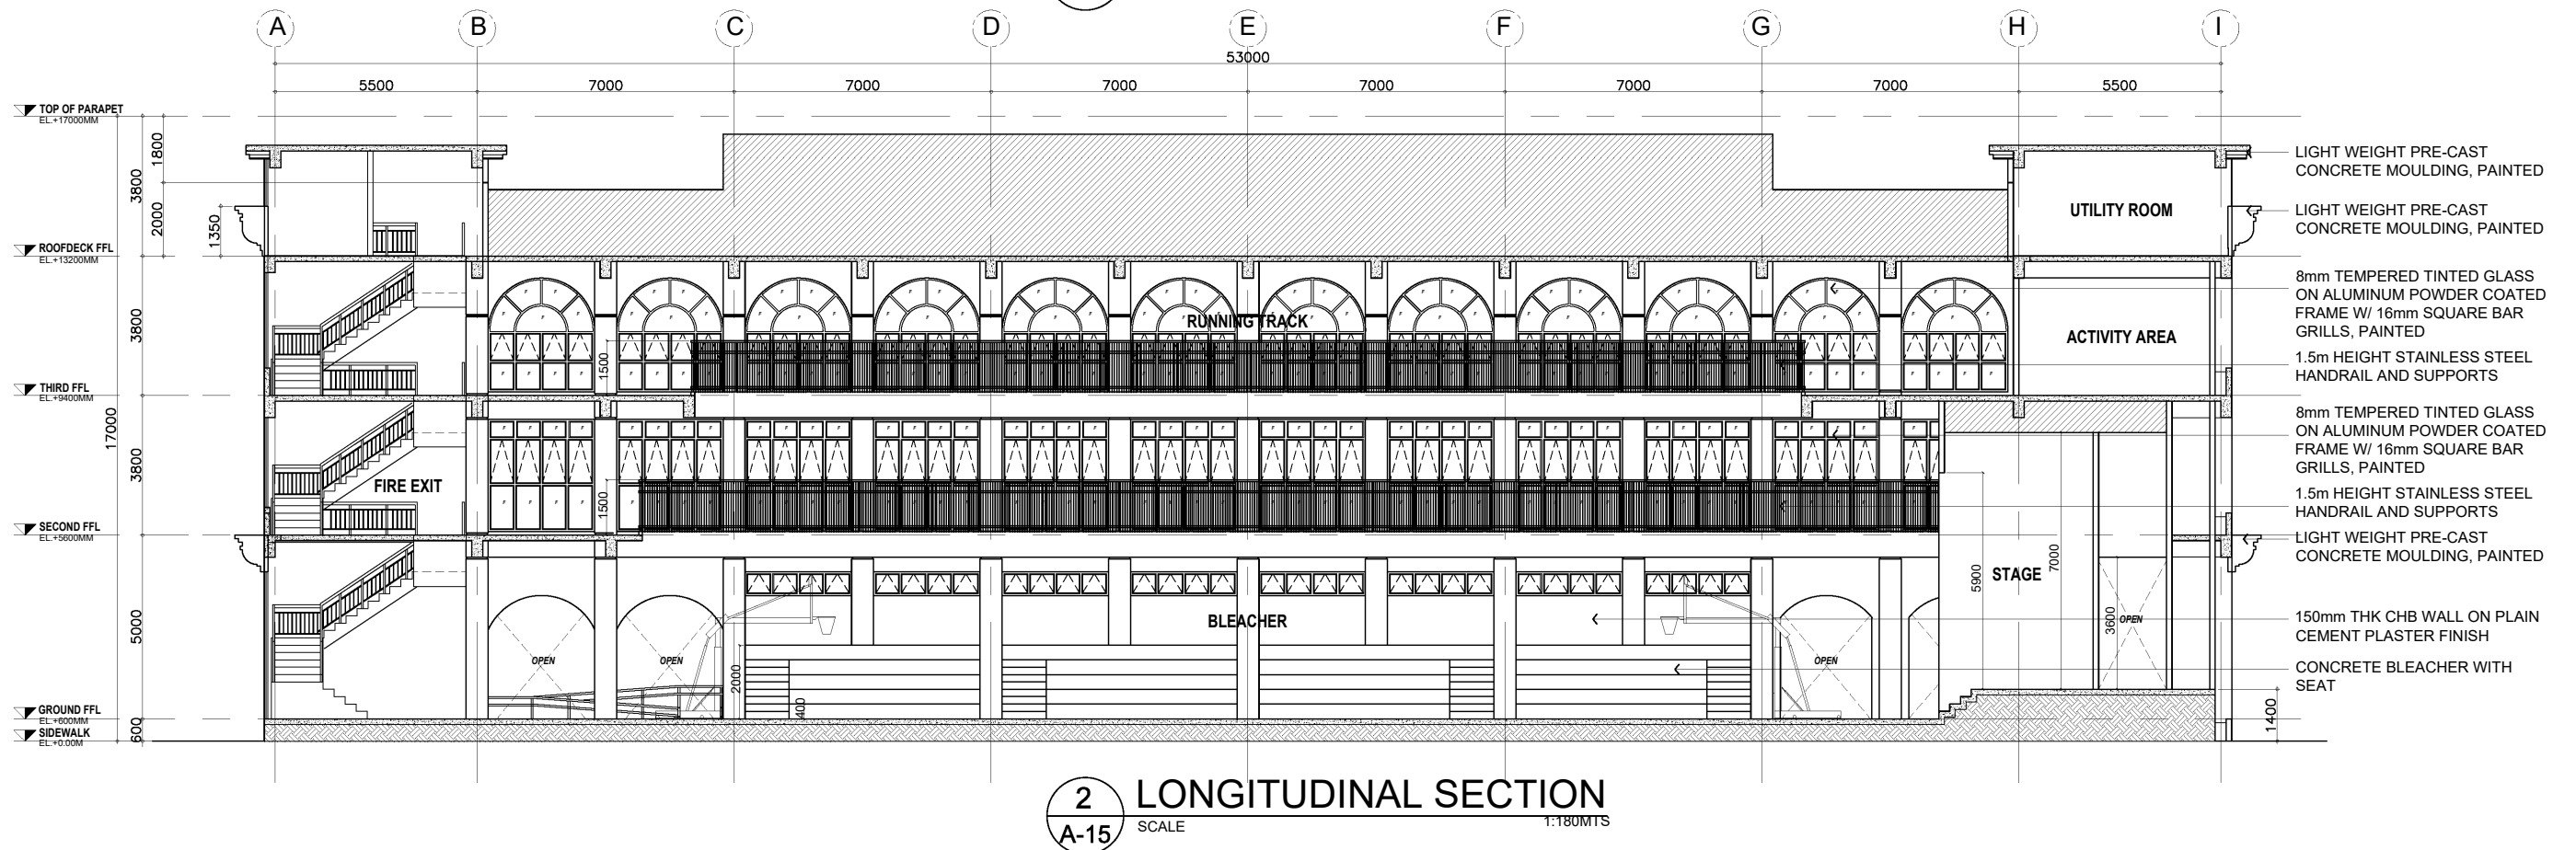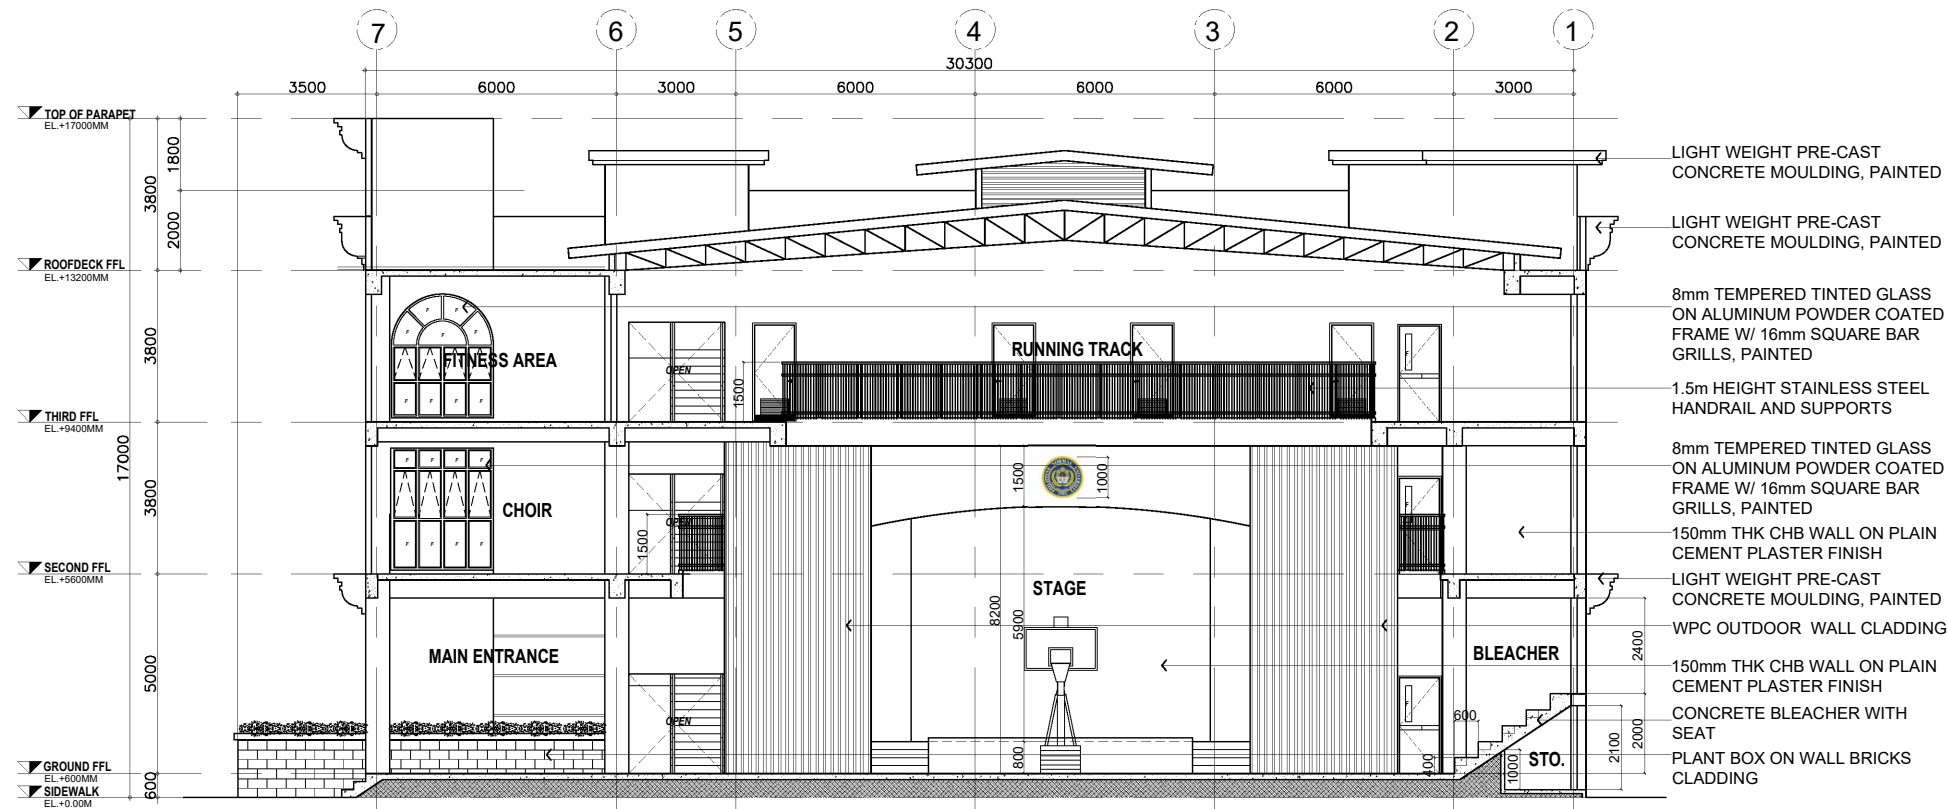

Republic of the Philippines
PHILIPPINE NORMAL UNIVERSITY
Taft Avenue, Manila

PROJECT TITLE:
CONSTRUCTION OF A THREE - STOREY
GYMNASIUM, MANILA CAMPUS

PREPARED BY:
AR. JOHN D. TADEJA JR., RmP
ARCHITECT, FMSO
PRC NUMBER 0045490
PTR NUMBER 37104817

SUBMITTED BY:
JOHN P. NATIVIDAD
DIRECTOR, FMSO


RECOMMENDING APPROVAL:
DR. LORDINIO A. VERGARA
VICE-PRESIDENT FOR FINANCE
AND ADMINISTRATION

APPROVED BY:
DR. BERT J. TUGA
PRESIDENT

DATE:
JUNE, 2026
CAD BY:
JDT

SHEET CONTENTS:
SECTION

SHEET NO.:
A-15
A 19

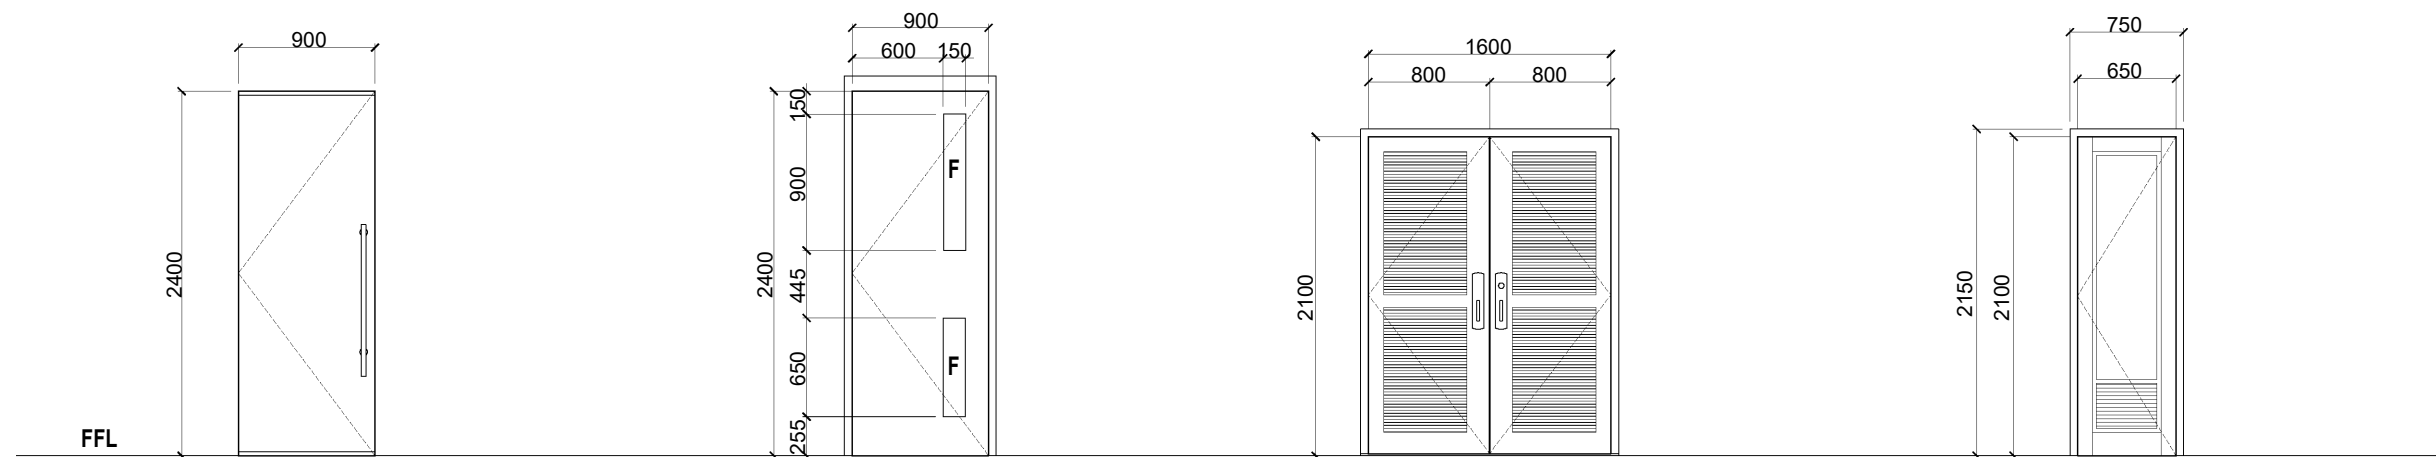

CODE : **D 01**

DESCRIPTION : 12MM THK. TEMPERED FRAME LESS GLASS DOOR WITH STAINLESS H-HANDLE, LOCKSET AND COMPLETE ACCESSORIES

LOCATION : ACTIVITY ROOMS, OFFICES, LOUNGE

REQ'D SETS : 17 SET/S

CODE : **D 02**

DESCRIPTION : POWDER COATED METAL DOOR WITH TEMPERED GLASS VISION PANEL ON 50X100 METAL JAMB WITH LEVER TYPE DOOR KNOB, HEAVY DUTY HINGES AND DOOR CLOSER, COMPLETE WITH LOCKSET AND ACCESSORIES

LOCATION : ELECTRICAL RM, CONTROL RM, STORAGE, DRESSING ROOM, UTILITY ROOM

REQ'D SETS : 11 SET/S

CODE : **D 03**

DESCRIPTION : POWDER COATED METAL DOOR WITH METAL LOUVERS ON 50X100 METAL JAMB, WITH LEVER TYPE DOOR KNOB, HEAVY DUTY HINGES AND DOOR CLOSER, COMPLETE WITH LOCKSET AND ACCESSORIES

LOCATION : PUMP ROOM, EQUIPMENT STORAGE


REQ'D SETS : 3 SET/S

CODE : **D 04**

DESCRIPTION : MARINE PLYWOOD FLUSH HOLLOW CORE DOOR WITH LOUVER, COMPLETE WITH LEVER TYPE DOOR KNOB, HEAVY DUTY HINGE, PAINTED FINISH

LOCATION : OFFICE CR

REQ'D SETS : 1 SET

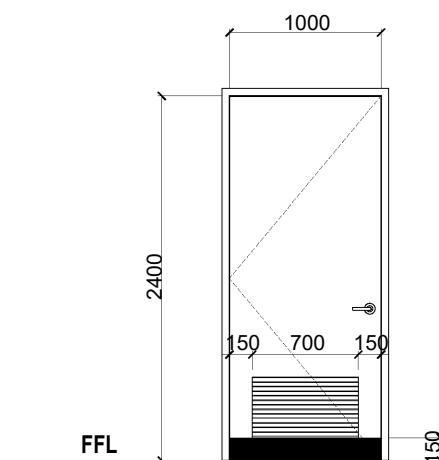


CODE : **D 05**

DESCRIPTION : POWDER COATED METAL DOOR WITH METAL LOUVERS ON 50X100 METAL JAMB, WITH STAINLESS KICK PLATE, LEVER TYPE DOOR KNOB, HEAVY DUTY HINGES AND DOOR CLOSER, COMPLETE WITH LOCKSET AND ACCESSORIES

LOCATION : MALE TOILET, FEMALE TOILET, LOCKER RM, PWD/GN TOILET

REQ'D SETS : 11 SET/S

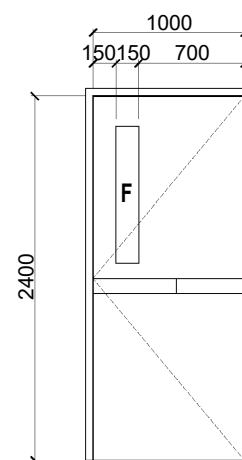


CODE : **D 06**

DESCRIPTION : POWDER COATED METAL DOOR WITH TEMPERED GLASS VISION PANEL ON 50X100 METAL JAMB WITH PANIC DEVICE HEAVY DUTY HINGES AND DOOR CLOSER, COMPLETE WITH LOCKSET AND ACCESSORIES

LOCATION : FIRE EXIT

REQ'D SETS : 8 SET/S

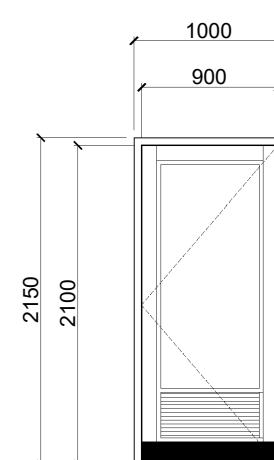


CODE : **D 07**

DESCRIPTION : MARINE PLYWOOD FLUSH HOLLOW CORE DOOR WITH LOUVER, COMPLETE WITH STAINLESS KICK PLATE, LEVER TYPE DOOR KNOB, HEAVY DUTY HINGE, PAINTED FINISH

LOCATION : LOCKER ROOM

REQ'D SETS : 2 SET/S

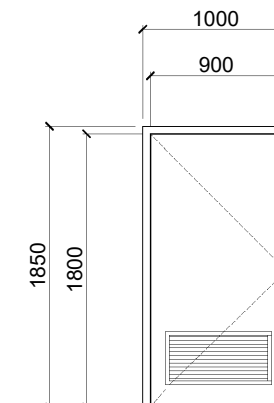

CODE : **D 08**


DESCRIPTION : POWDER COATED METAL DOOR WITH METAL LOUVERS ON 50X50 METAL JAMB, WITH LEVER TYPE DOOR KNOB, DEAD LOCK, HEAVY DUTY HINGES COMPLETE WITH LOCKSET AND ACCESSORIES

LOCATION : BLEACHER STORAGE

REQ'D SETS : 2 SET/S

1 SCHEDULE OF DOORS

SCALE 1:50MTS

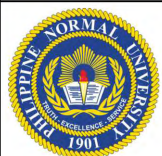

Republic of the Philippines
PHILIPPINE NORMAL UNIVERSITY
Taft Avenue, Manila

PROJECT TITLE:
CONSTRUCTION OF A THREE - STOREY
GYMNASIUM, MANILA CAMPUS

PREPARED BY:
AR. JOHN D. TADEJA JR., RmP
ARCHITECT, FMSO
PRC NUMBER 0045490
PTR NUMBER 37104817

SUBMITTED BY:
JOHN P. NATIVIDAD
DIRECTOR, FMSO


RECOMMENDING APPROVAL:
DR. LORDINIO A. VERGARA
VICE-PRESIDENT FOR FINANCE
AND ADMINISTRATION

APPROVED BY:
DR. BERT J. TUGA
PRESIDENT

DATE:
JUNE, 2026
CAD BY:
JDT

SHEET CONTENTS:
SCHEDULE OF DOORS

SHEET NO.:
A-16
A 19

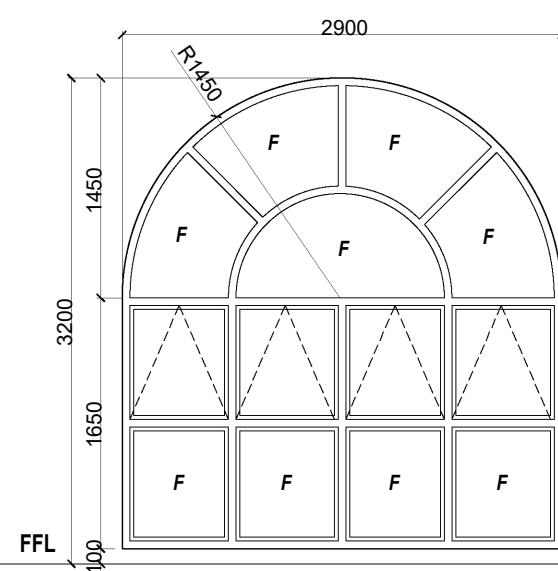


CODE :

W
01

DESCRIPTION : 8MM THK TEMPERED TINTED GLASS AWNING & FIXED WDO. ON ALUM. POWDER COATED FRAME W/ 16mm SQUARE BAR GRILLS, PAINTED

LOCATION : RONDALLA, CHOIR, ART ROOM, FITNESS ROOM

REQ'D SETS : 20 SET/S

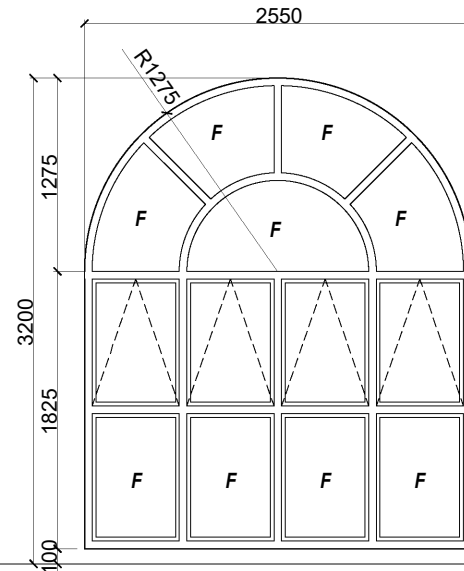


CODE :

W
02

DESCRIPTION : 8MM THK TEMPERED TINTED CLEAR GLASS AWNING & FIXED WDO. ON ALUM. POWDER COATED FRAME W/ 16mm SQUARE BAR GRILLS, PAINTED

LOCATION : CHOIR, RONDALLA ROOM

REQ'D SETS : 2 SET/S

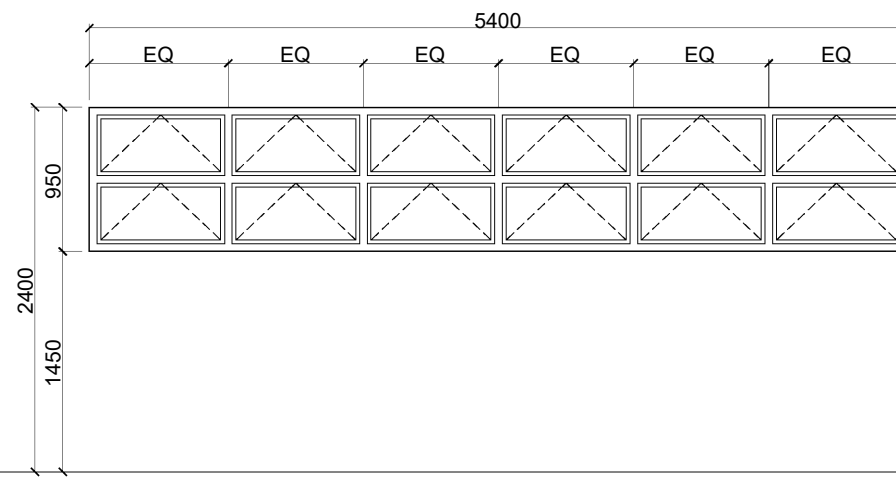


CODE :

W
03

DESCRIPTION : 6MM THK TEMPERED TINTED CLEAR GLASS AWNING WDO. ON ALUM. POWDER COATED FRAME WITH FROSTED STICKER ON PORTION OF COMFORT ROOM

LOCATION : OFFICE, LOUNGE, BACK STAGE

REQ'D SETS : 11 SET/S

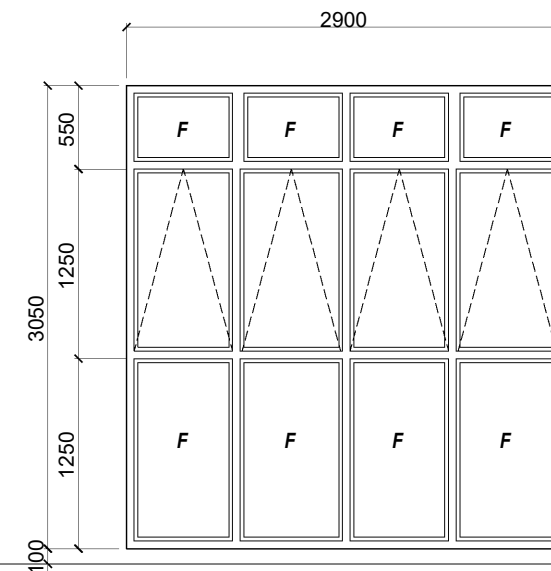


CODE :

W
04

DESCRIPTION : 8MM THK TEMPERED TINTED GLASS AWNING WDO. ON ALUM. POWDER COATED FRAME W/ 16mm SQUARE BAR GRILLS, PAINTED

LOCATION : COURT

REQ'D SETS : 20 SET/S

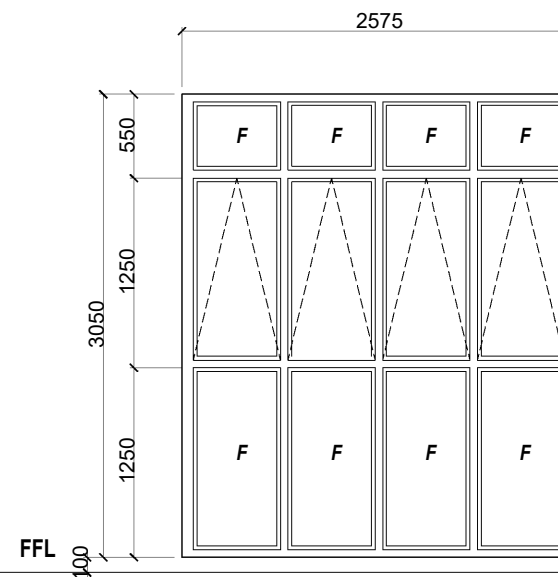


CODE :

W
05

DESCRIPTION : 8MM THK TEMPERED TINTED GLASS AWNING WDO. ON ALUM. POWDER COATED FRAME W/ 16mm SQUARE BAR GRILLS, PAINTED

LOCATION : COURT

REQ'D SETS : 2 SET/S

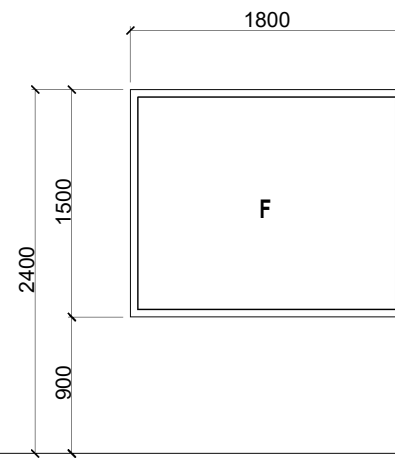


CODE :

W
6

DESCRIPTION : 6MM THK TEMPERED CLEAR GLASS FIXED WDO. ON ALUM. POWDER COATED FRAME

LOCATION : CONTROL ROOM

REQ'D SETS : 1 SET

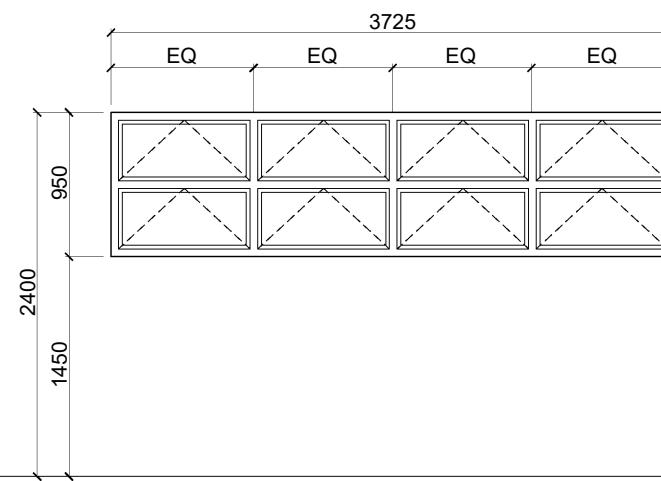


CODE :

W
07

DESCRIPTION : 6MM THK TEMPERED TINTED GLASS AWNING WDO. ON ALUM. POWDER COATED FRAME W/ FROSTED STICKER ON PORTION OF COMFORT ROOM

LOCATION : COMFORT ROOM, COACH ROOM

REQ'D SETS : 6 SET/S

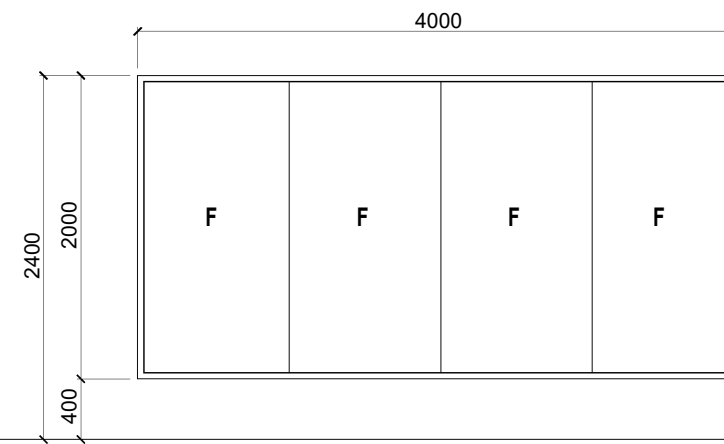

CODE :

W
08

DESCRIPTION : 8MM THK TEMPERED CLEAR GLASS FIXED WDO. ON ALUM. POWDER COATED FRAME


LOCATION : STUDENT ORG. RM, ART ROOM

REQ'D SETS : 2 SET/S

1
A-17

SCHEDULE OF WINDOWS

SCALE 1:50MTS

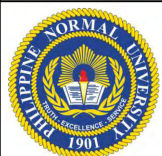

Republic of the Philippines
PHILIPPINE NORMAL UNIVERSITY
Taft Avenue, Manila

PROJECT TITLE:
CONSTRUCTION OF A THREE - STOREY
GYMNASIUM, MANILA CAMPUS

PREPARED BY:
AR. JOHN D. TADEJA JR., RmP
ARCHITECT, FMSO
PRC NUMBER 0045490
PTR NUMBER 37104817

SUBMITTED BY:
JOHN P. NATIVIDAD
DIRECTOR, FMSO



RECOMMENDING APPROVAL:
DR. LORDINIO A. VERGARA
VICE-PRESIDENT FOR FINANCE
AND ADMINISTRATION

APPROVED BY:
DR. BERT J. TUGA
PRESIDENT

DATE:
JUNE, 2026
CAD BY:
JDT

SHEET CONTENTS:
SCHEDULE OF DOORS AND
WINDOWS

SHEET NO.:
A-17
A 19

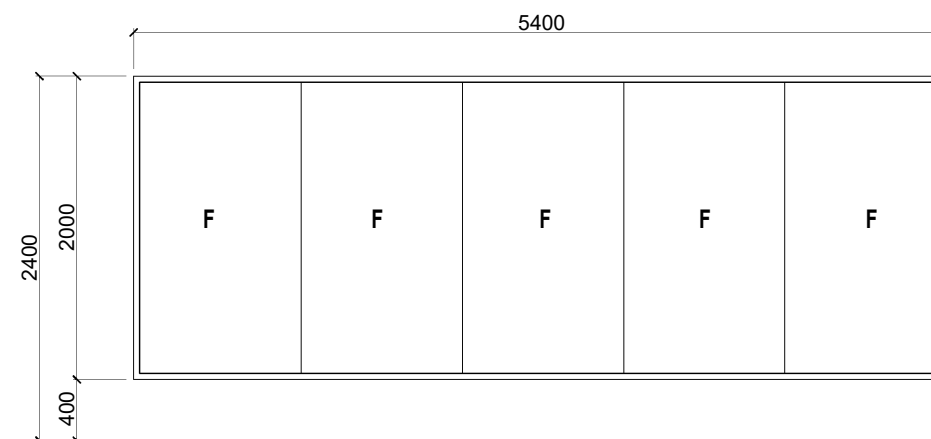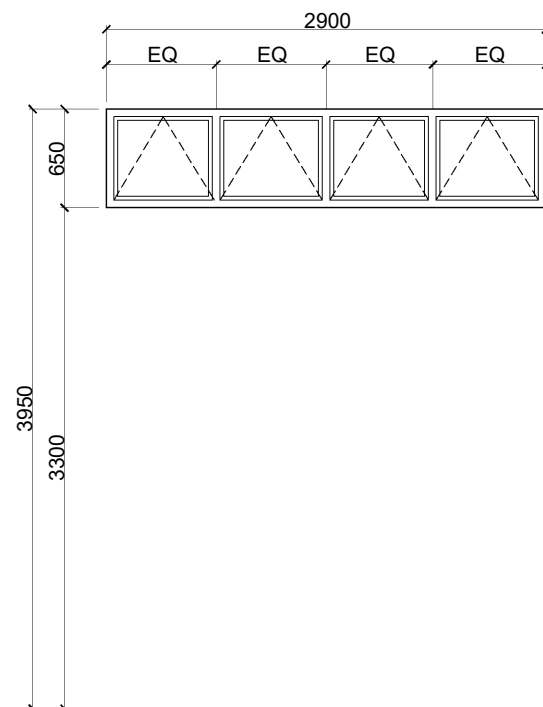

CODE :



DESCRIPTION : 6MM THK TEMPERED TINTED GLASS AWNING WDO. ON ALUM. POWDER COATED FRAME

LOCATION : BLEACHER

REQ'D SETS : 8 SET/S

CODE :



DESCRIPTION : 8MM THK TEMPERED CLEAR GLASS FIXED WDO. ON ALUM. POWDER COATED FRAME

LOCATION : FITNESS AREA

REQ'D SETS : 4 SET/S



SCHEDULE OF WINDOWS

SCALE

1:50MTS



Republic of the Philippines
PHILIPPINE NORMAL UNIVERSITY
Taft Avenue, Manila

PROJECT TITLE:

CONSTRUCTION OF A THREE - STOREY
GYMNASIUM, MANILA CAMPUS

PREPARED BY:

AR. JOHN D. TADEJA JR., RmP
ARCHITECT, FMSO

PRC NUMBER 0045490
PTR NUMBER 37104817

SUBMITTED BY:

JOHN P. NATIVIDAD
DIRECTOR, FMSO

RECOMMENDING APPROVAL:

DR. LORDINIO A. VERGARA
VICE-PRESIDENT FOR FINANCE
AND ADMINISTRATION

APPROVED BY:

DR. BERT J. TUGA
PRESIDENT

DATE:

JUNE, 2026

CAD BY:

JDT


SHEET CONTENTS:

SCHEDULE OF DOORS AND
WINDOWS

SHEET NO.:

A-18

A | 19

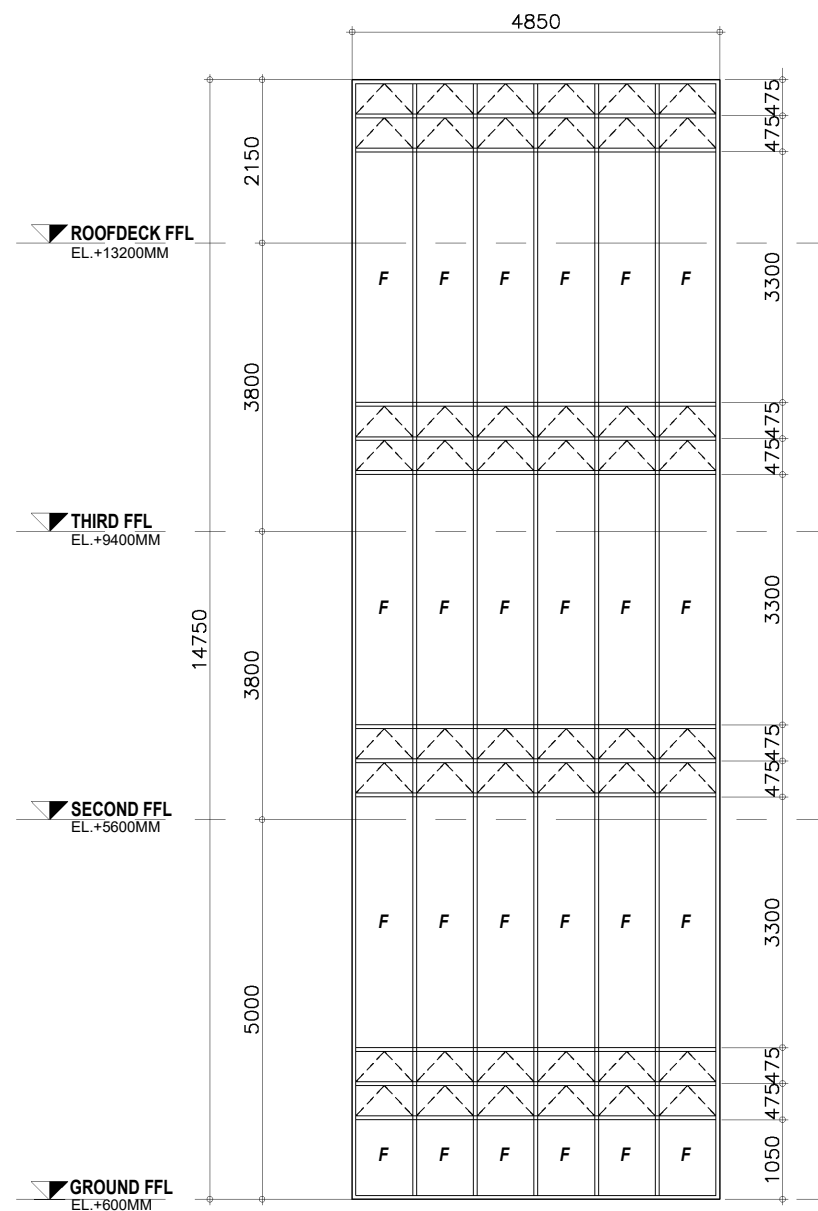


CODE :



DESCRIPTION : 8MM THK TEMPERED TINTED GLASS AWNING AND FIXED WDO. ON ALUM. POWDER COATED FRAME

LOCATION : STAIRS

REQ'D SETS : 2 SET/S

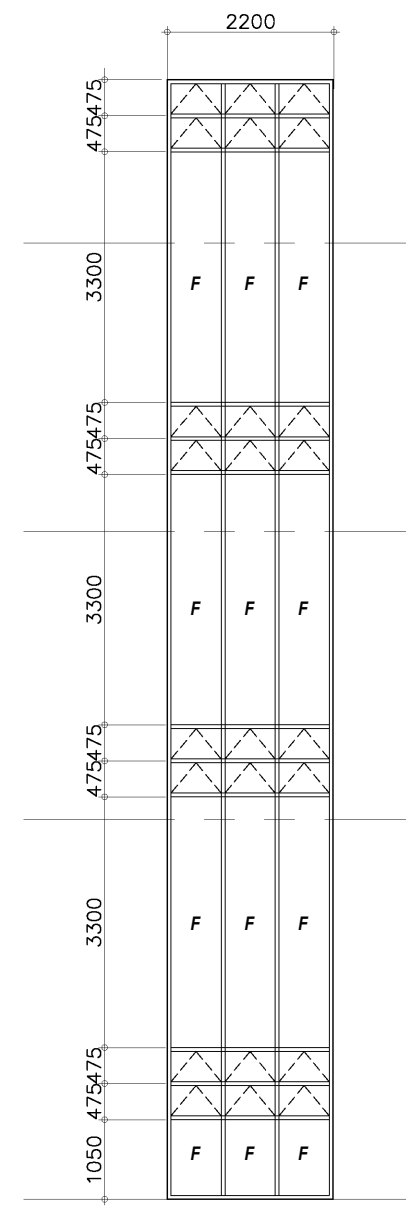


CODE :



DESCRIPTION : 8MM THK TEMPERED TINTED GLASS AWNING AND FIXED WDO. ON ALUM. POWDER COATED FRAME

LOCATION : STAIRS

REQ'D SETS : 2 SET/S

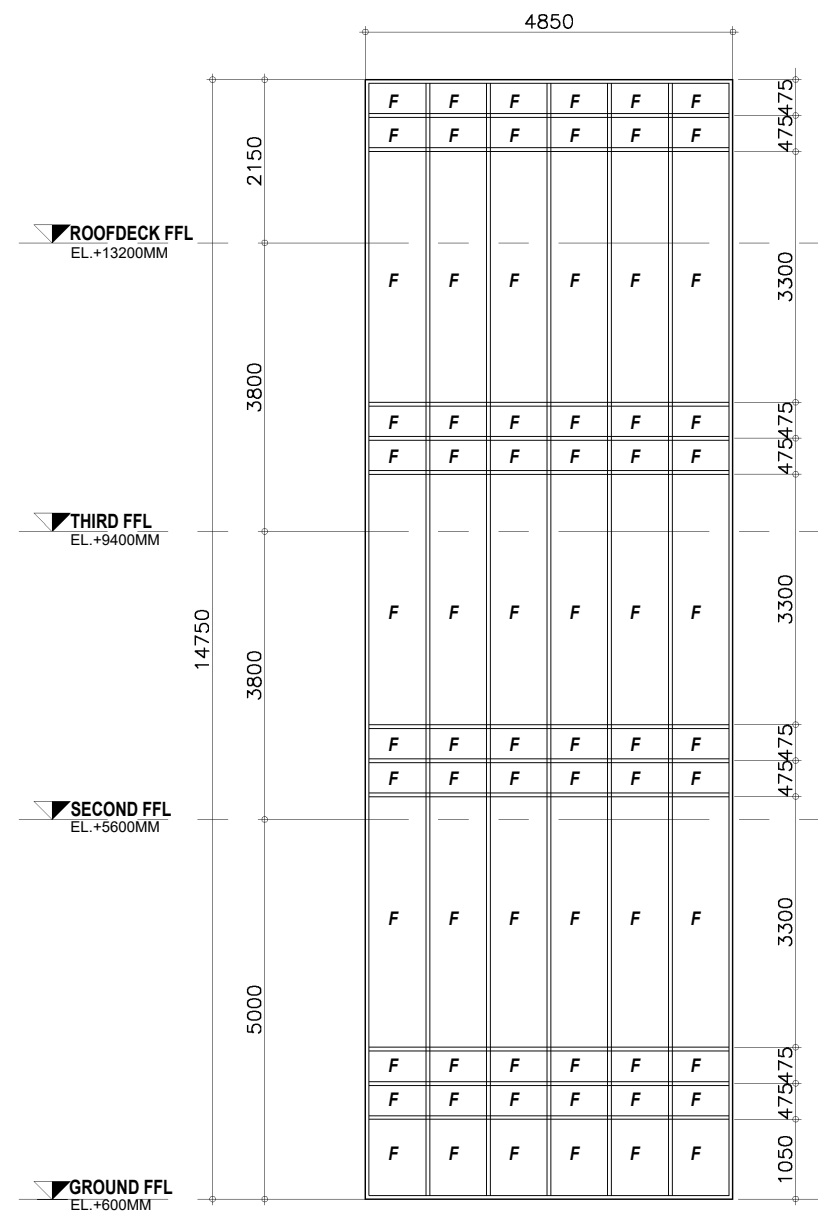


CODE :



DESCRIPTION : 8MM THK FIRE RATED TEMPERED TINTED GLASS FIXED WDO. ON ALUM. POWDER COATED FRAME

LOCATION : FIRE EXIT STAIRS

REQ'D SETS : 2 SET/S

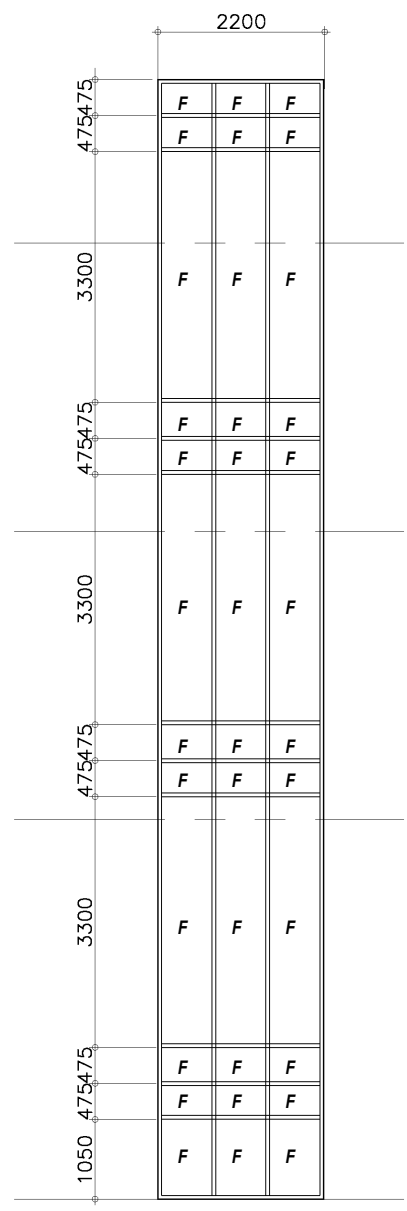

CODE :



DESCRIPTION : 8MM THK FIRE RATED TEMPERED TINTED GLASS FIXED WDO. ON ALUM. POWDER COATED FRAME

LOCATION : FIRE EXIT STAIRS


REQ'D SETS : 2 SET/S



SCHEDULE OF WINDOWS

SCALE

1:100MTS

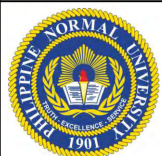

Republic of the Philippines
PHILIPPINE NORMAL UNIVERSITY
Taft Avenue, Manila

PROJECT TITLE:
CONSTRUCTION OF A THREE - STOREY
GYMNASIUM, MANILA CAMPUS

PREPARED BY:
AR. JOHN D. TADEJA JR., RmP
ARCHITECT, FMSO
PRC NUMBER 0045490
PTR NUMBER 37104817

SUBMITTED BY:
JOHN P. NATIVIDAD
DIRECTOR, FMSO

RECOMMENDING APPROVAL:
DR. LORDINIO A. VERGARA
VICE-PRESIDENT FOR FINANCE
AND ADMINISTRATION

APPROVED BY:
DR. BERT J. TUGA
PRESIDENT

DATE:
JUNE, 2026
CAD BY:
JDT

SHEET CONTENTS:
SCHEDULE OF D & W

SHEET NO.:

A-19

A 19