




1 EXTERIOR PERSPECTIVE
CS-01 SCALE NTS



2 INTERIOR PERSPECTIVE
CS-01 SCALE NTS

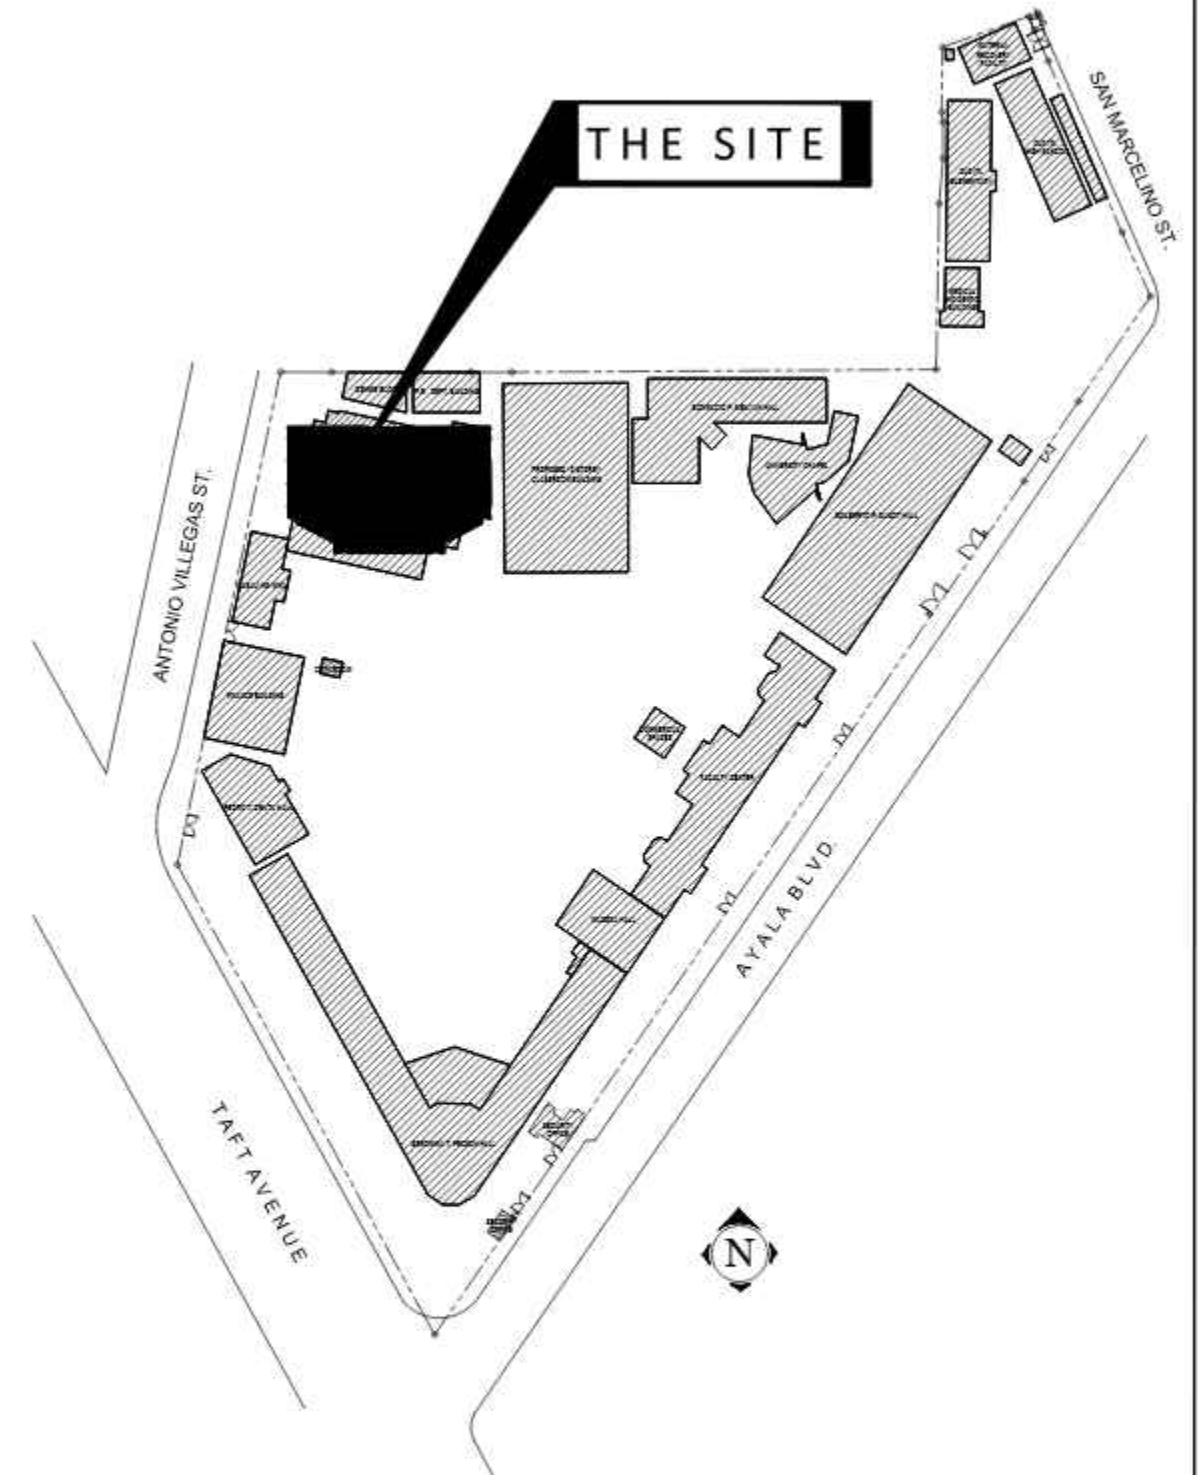

3 LOCATION MAP
CS-01 SCALE 1:2000MTS



Republic of the Philippines
PHILIPPINE NORMAL UNIVERSITY
Taft Avenue, Manila

PROJECT TITLE:	PREPARED BY:	SUBMITTED BY:	RECOMMENDING APPROVAL:	APPROVED BY:	DATE:	SHEET CONTENTS:	SHEET NO.:
CONSTRUCTION OF A THREE - STOREY GYMNASIUM, MANILA CAMPUS	AR. JOHN D. TADEJA JR., RmP	JOHN P. NATIVIDAD DIRECTOR, FMBO	DR. LORDINIO A. VERGARA VICE-PRESIDENT FOR FINANCE AND ADMINISTRATION	DR. BERT J. TUGA PRESIDENT	JUNE, 2026	PERSPECTIVES LOCATION MAP	CS-01
	ARCHITECT, FMBO				CAD BY:		
	PRO NUMBER 0045492 PTR NUMBER 37104217				JBC		

CS 01



1 EXTERIOR PERSPECTIVE
A-01 SCALE NTS



2 INTERIOR PERSPECTIVE
A-01 SCALE NTS



3 INTERIOR PERSPECTIVE
A-01 SCALE NTS



4 INTERIOR PERSPECTIVE
A-01 SCALE NTS



Republic of the Philippines
PHILIPPINE NORMAL UNIVERSITY
Taft Avenue, Manila

PROJECT TITLE:	PREPARED BY:	SUBMITTED BY:	RECOMMENDING APPROVAL:	APPROVED BY:	DATE:	SHEET CONTENTS:	SHEET NO.:
CONSTRUCTION OF A THREE - STOREY GYMNASIUM, MANILA CAMPUS	AR. JOHN D. TADEJA JR., RmP ARCHITECT, FMSO	JOHN P. NATIVIDAD DIRECTOR, FMSO	DR. LORDINIO A. VERGARA VICE-PRESIDENT FOR FINANCE AND ADMINISTRATION	DR. BERT J. TUGA PRESIDENT	JUNE, 2026	PERSPECTIVES	A-01
	PRO NUMBER: 0045492 PTR NUMBER: 37104217				CAD BY: JBC		A 19

ANTONIO VILLEGAS ST.



1 DEMOLITION PLAN
A-02 SCALE 1:350MTS

NOTE:
CLEARING AND DEMOLITION OF ALL
ATTACHED EXISTING STRUCTURE ON
CULTURE AND SPORTS BUILDING AND
THE EXISTING PNU GYMNASIUM



Republic of the Philippines
PHILIPPINE NORMAL UNIVERSITY
Taft Avenue, Manila

PROJECT TITLE:
CONSTRUCTION OF A THREE - STOREY
GYMNASIUM, MANILA CAMPUS

PREPARED BY:
AR. JOHN D. TADEJA JR., RmP
ARCHITECT, FMSO
PRO NUMBER 0045492
PTR NUMBER 37104217

SUBMITTED BY:
JOHN P. NATIVIDAD
DIRECTOR, FMSO


RECOMMENDING APPROVAL:
DR. LORDINIO A. VERGARA
VICE-PRESIDENT FOR FINANCE
AND ADMINISTRATION

APPROVED BY:
DR. BERT J. TUGA
PRESIDENT

DATE:
JUNE, 2025
CAD BY:
JDT

SHEET CONTENTS:
DEMOLITION PLAN

SHEET NO.:
A-02
A 19

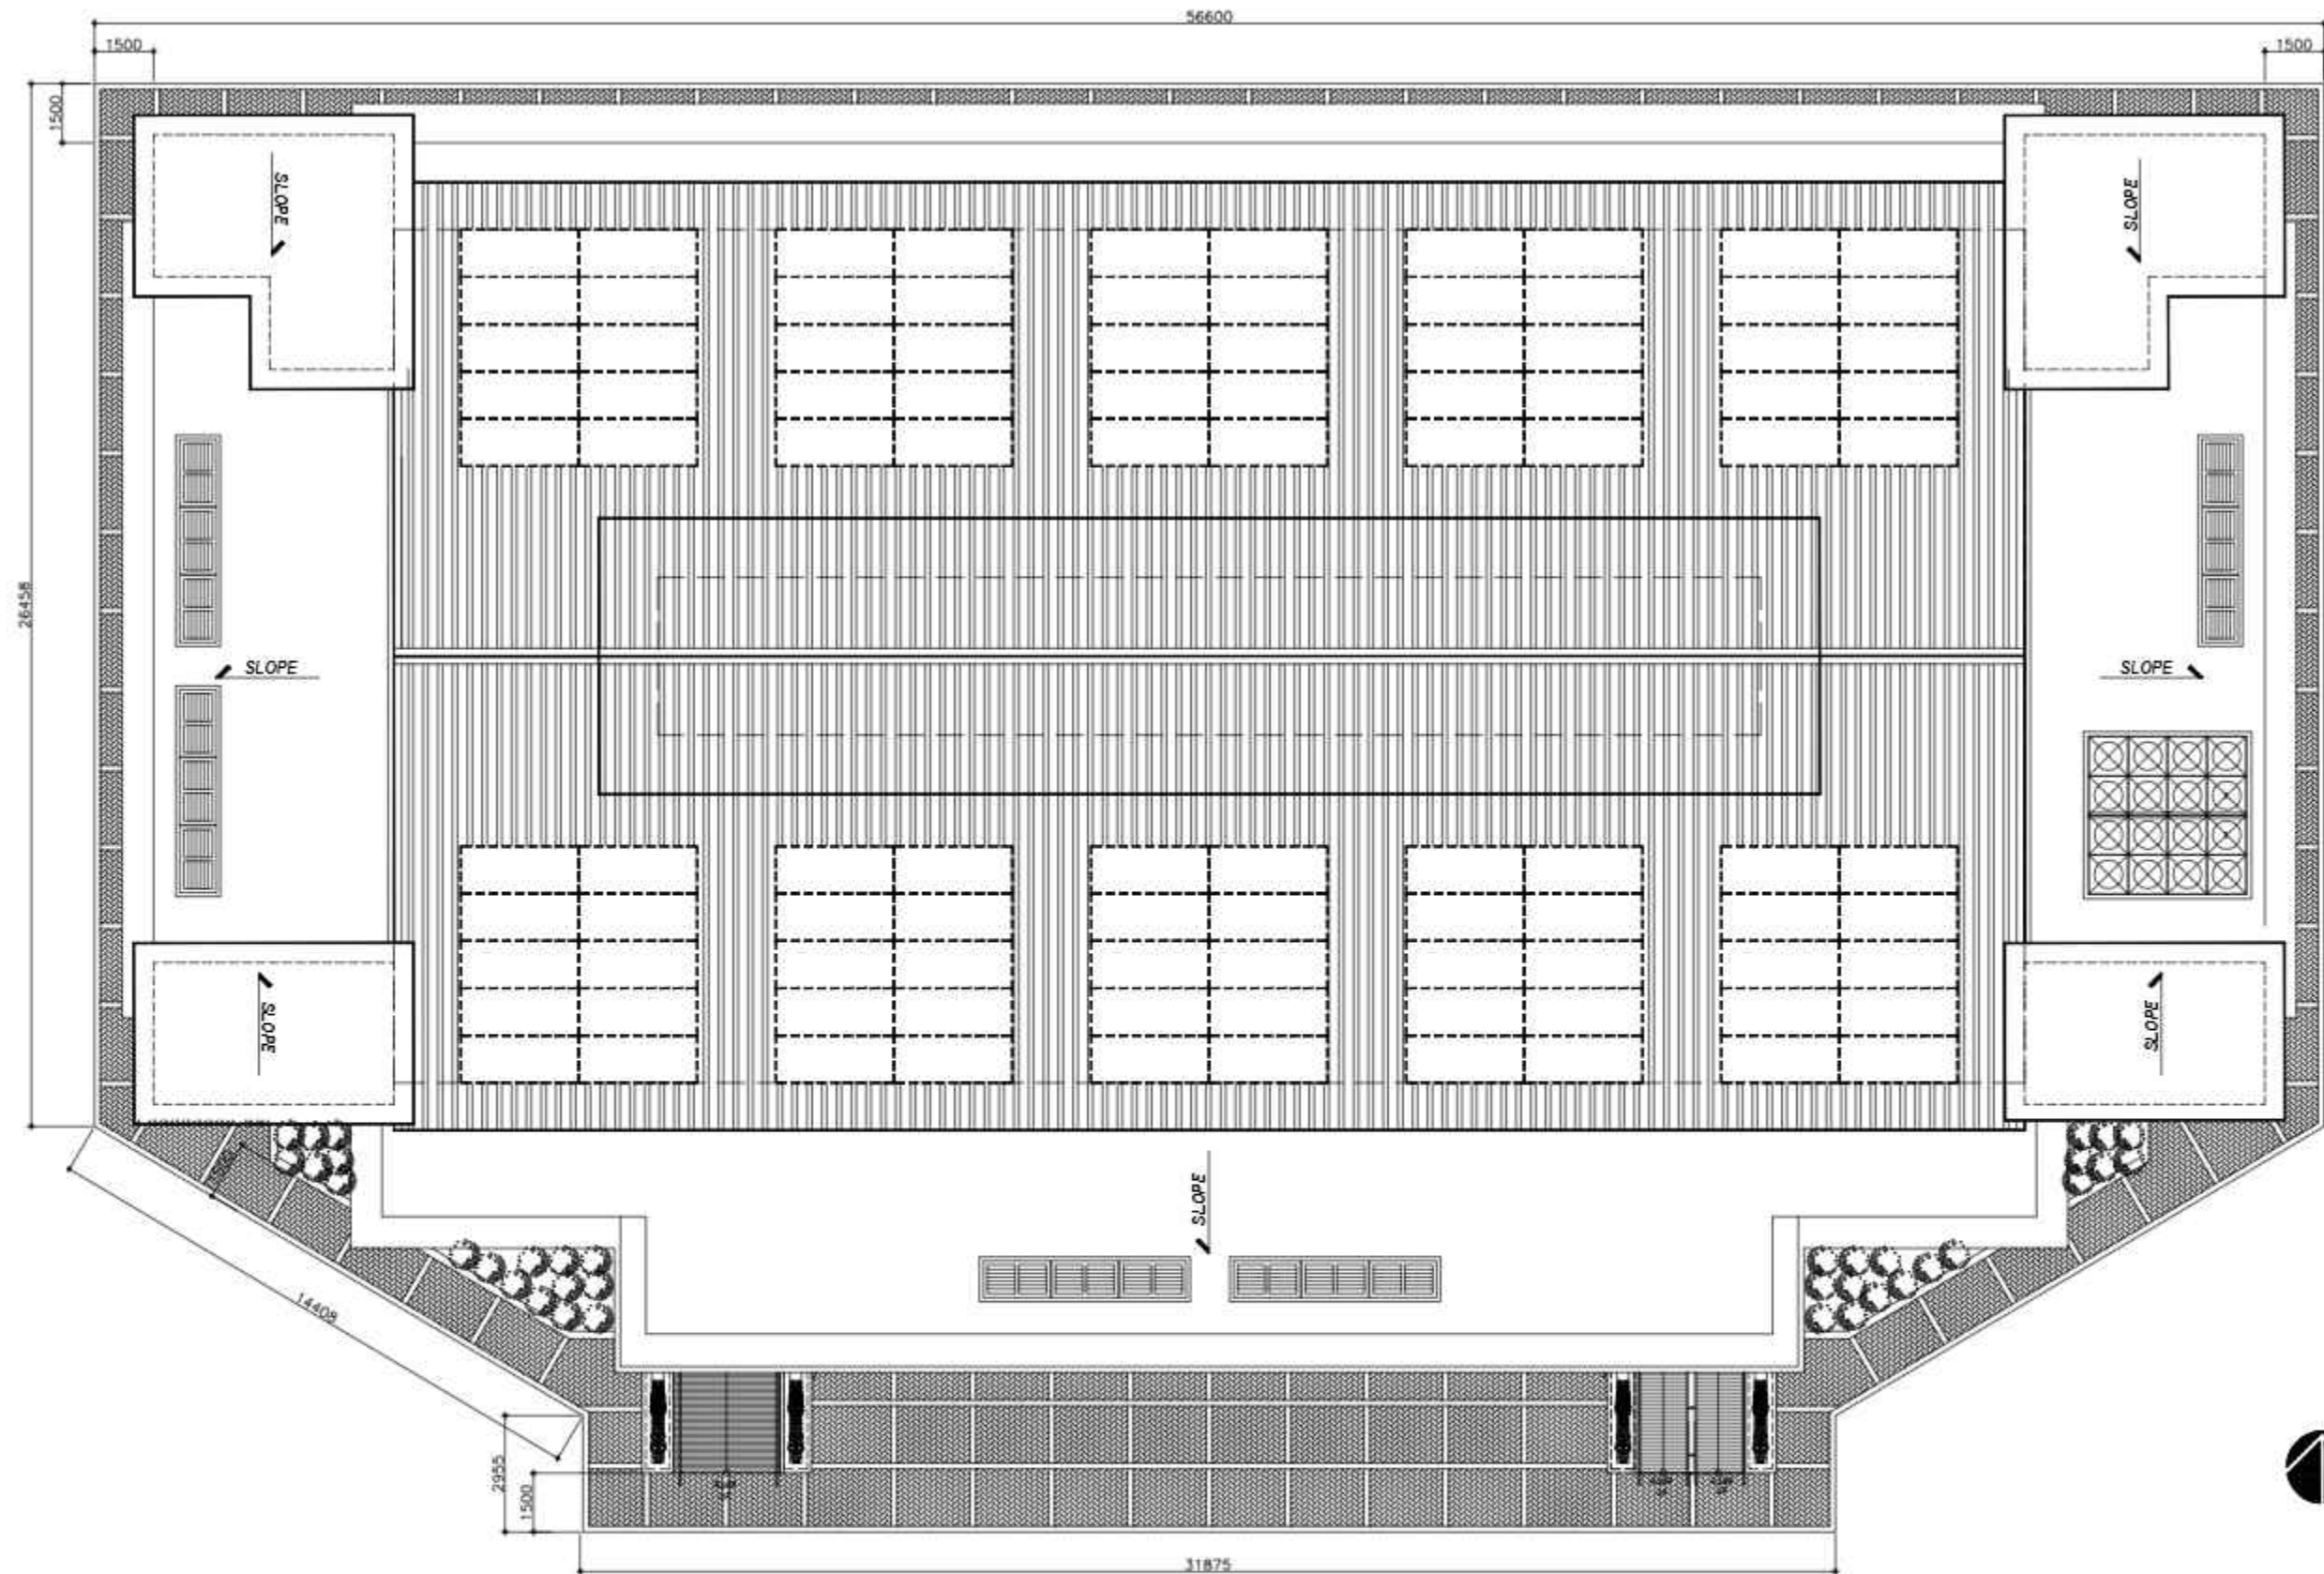


1 SITE DEVELOPMENT PLAN
A-03 SCALE 1:200MTS



Republic of the Philippines
PHILIPPINE NORMAL UNIVERSITY
Taft Avenue, Manila

PROJECT TITLE:	PREPARED BY:	SUBMITTED BY:	RECOMMENDING APPROVAL:	APPROVED BY:	DATE:	SHEET CONTENTS:	SHEET NO.:
CONSTRUCTION OF A THREE - STOREY GYMNASIUM, MANILA CAMPUS	AR. JOHN D. TADEJA JR., RmP ARCHITECT, FMBO PRO NUMBER 0045492 PTR NUMBER 37104217	JOHN P. NATIVIDAD DIRECTOR, FMBO	DR. LORDINIO A. VERGARA VICE-PRESIDENT FOR FINANCE AND ADMINISTRATION	DR. BERT J. TUGA PRESIDENT	JUNE, 2026 CAD BY: JDT	SITE DEVELOPMENT PLAN	A-03 A 19

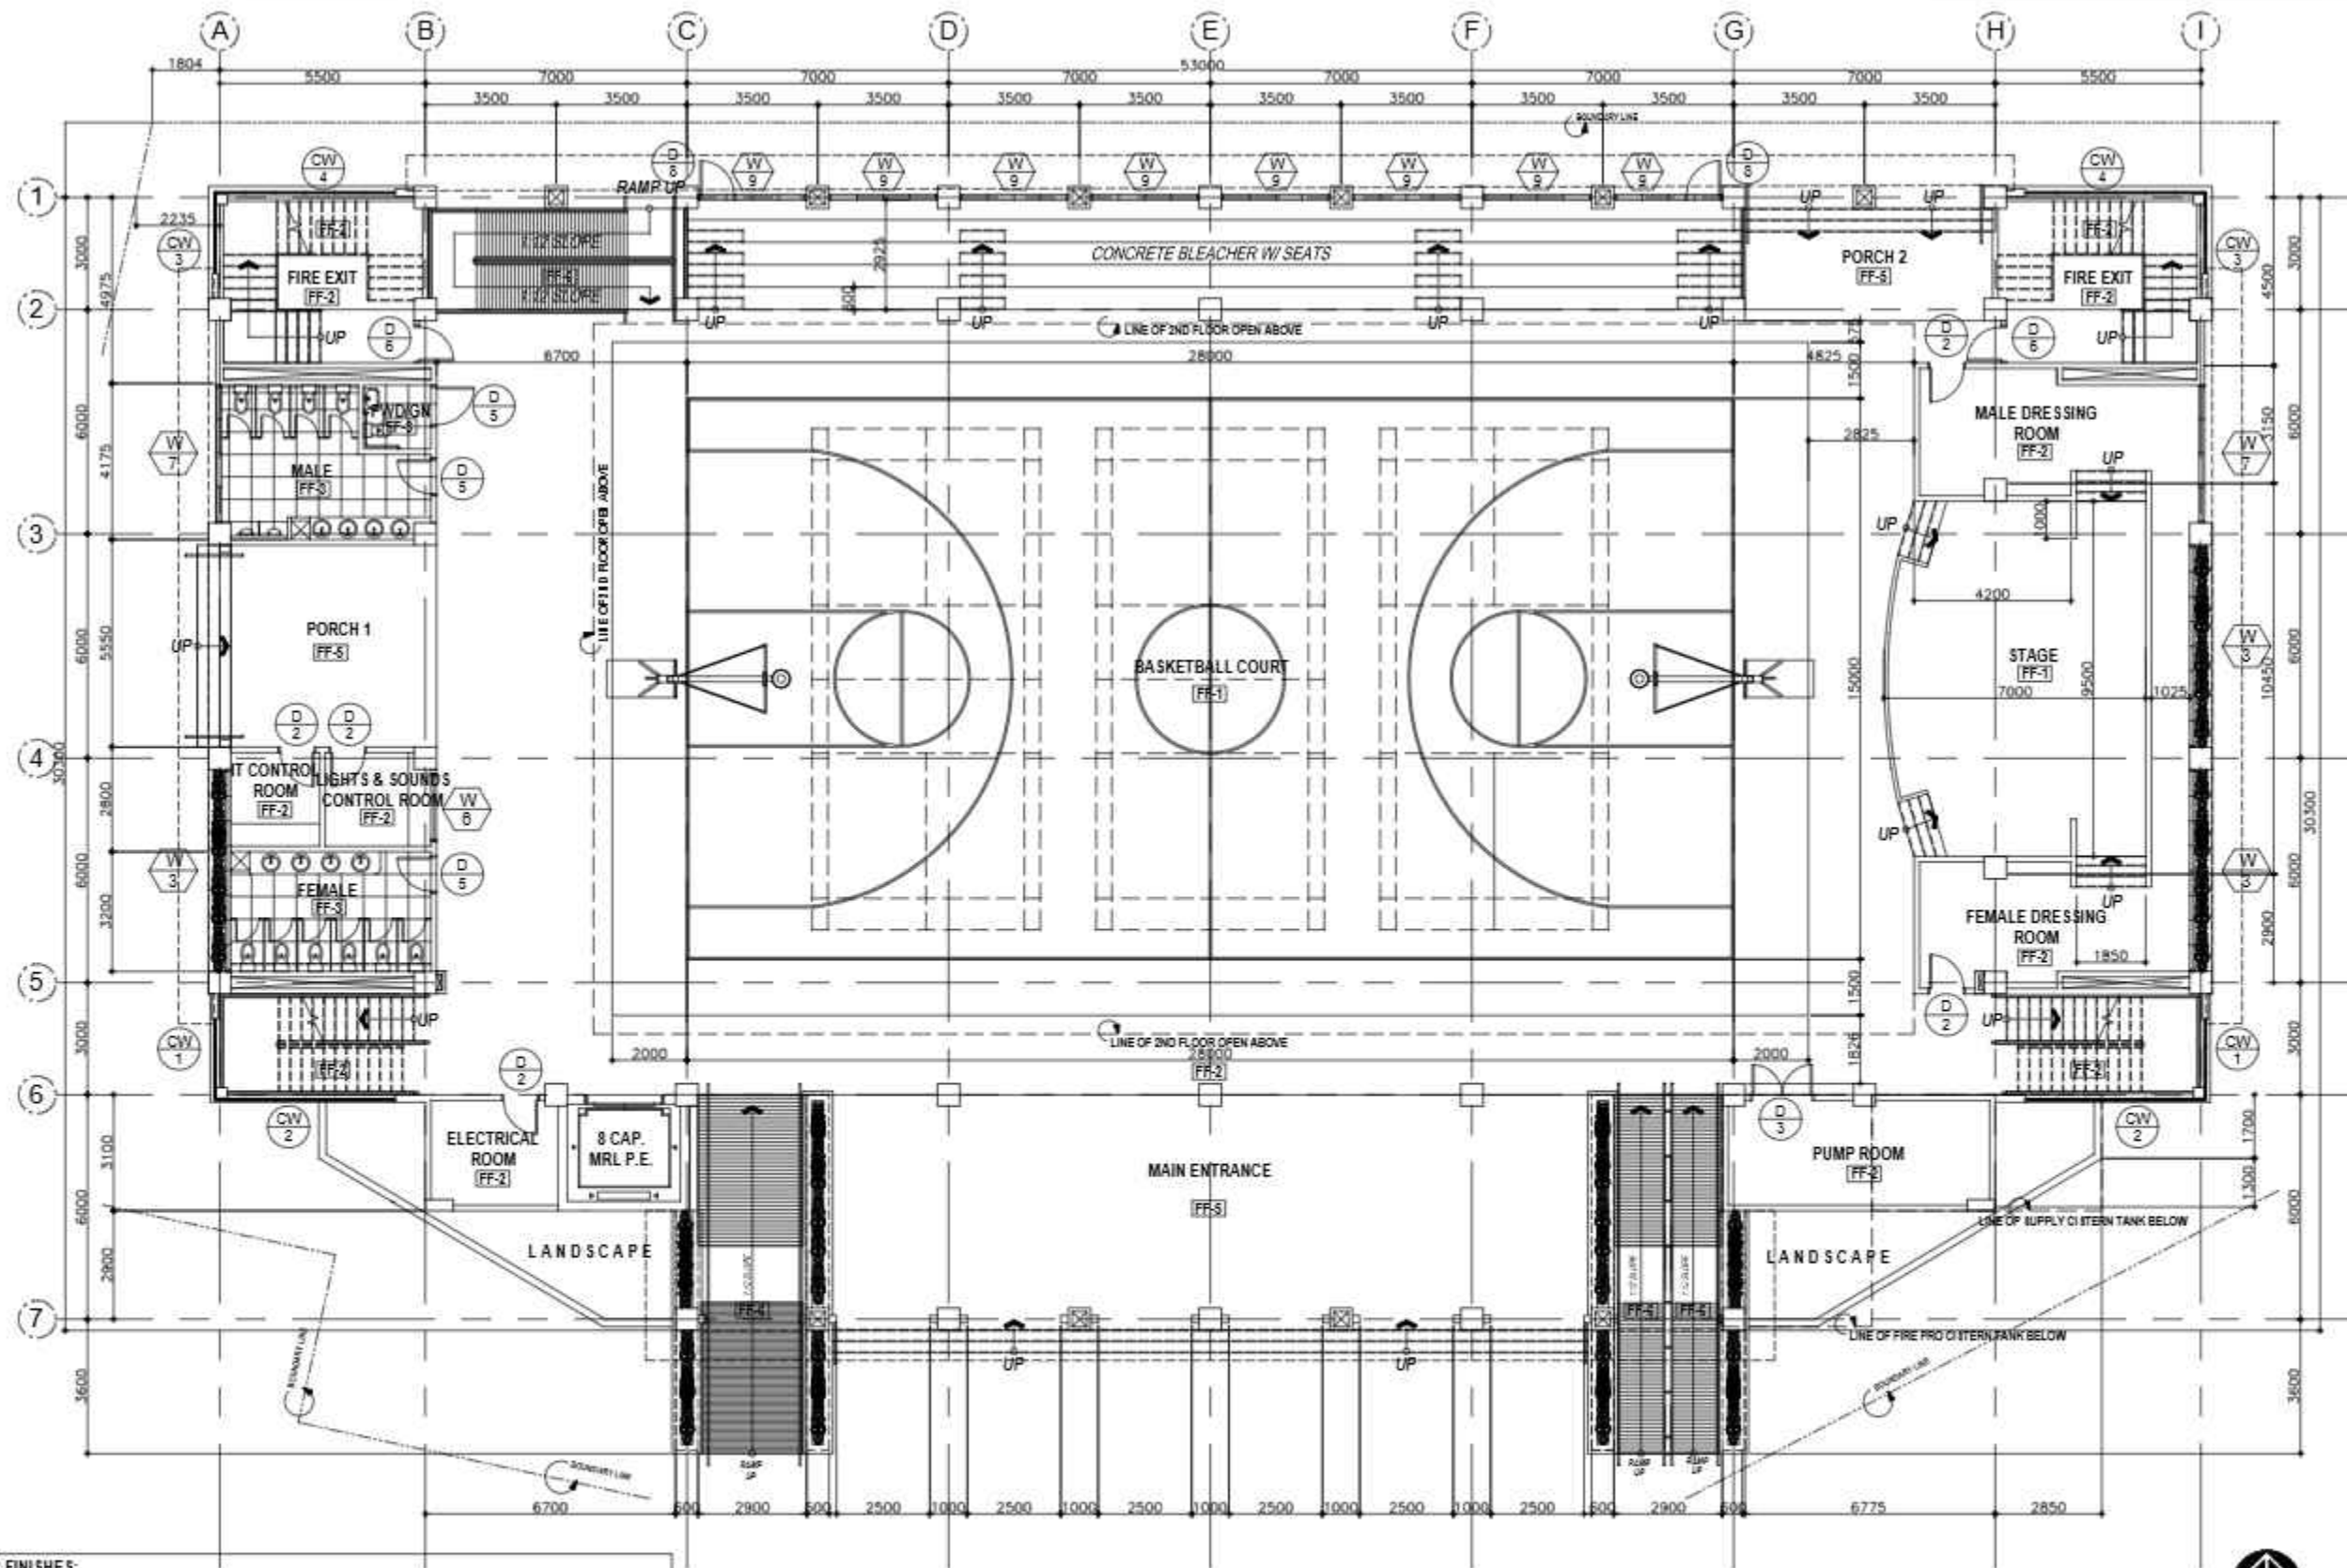

SCHEDULE OF FLOOR FINISHES:

FF-1	SOLID HARDWOOD T&G FINISH INDOOR BASKETBALL COURT FLOORING (MAPLE) COMPLETE WITH LINES AND 4m DIAMETER CENTER PNU LOGO (REFER TO THE PERSPECTIVE)	FF-5	600mm X 600mm NON-SKID OUTDOOR PORCELAIN TILES ON HEAVY DUTY ADHESIVE
FF-2	HEAVY DUTY SELF-LEVELING EPOXY	FF-6	PLAIN CEMENT FINISH W/ 300mm X 300mm TACTILE TILES
FF-3	600mm X 600mm NON-SKID PORCELAIN TILES ON HEAVY DUTY ADHESIVE	FF-7	PLAIN CEMENT FINISH W/ MEMBRANE WATERPROOFING
FF-4	HEAVY DUTY VINYL INDOOR SPORTS FLOORING	FF-8	600mm X 600mm PORCELAIN TILES ON HEAVY DUTY ADHESIVE

1 PROPOSED GROUND FLOOR PLAN
A-04 SCALE 1:150M



Republic of the Philippines
PHILIPPINE NORMAL UNIVERSITY
Taft Avenue, Manila

PROJECT TITLE:
CONSTRUCTION OF A THREE-STOREY GYMNASIUM, MANILA CAMPUS

PREPARED BY:
AR. JOHN D. TADEJA JR., RmP
ARCHITECT, FMSO
PRO NUMBER: 0045492
PTR NUMBER: 37104217

SUBMITTED BY:
JOHN P. NATIVIDAD
DIRECTOR, FMSO


RECOMMENDING APPROVAL:
DR. LORDINIO A. VERGARA
VICE-PRESIDENT FOR FINANCE AND ADMINISTRATION

APPROVED BY:
DR. BERT J. TUGA
PRESIDENT

DATE:
JUNE, 2026
CAD BY:
JDT

SHEET CONTENTS:
GROUND FLOOR PLAN

SHEET NO.:
A-04
A 19

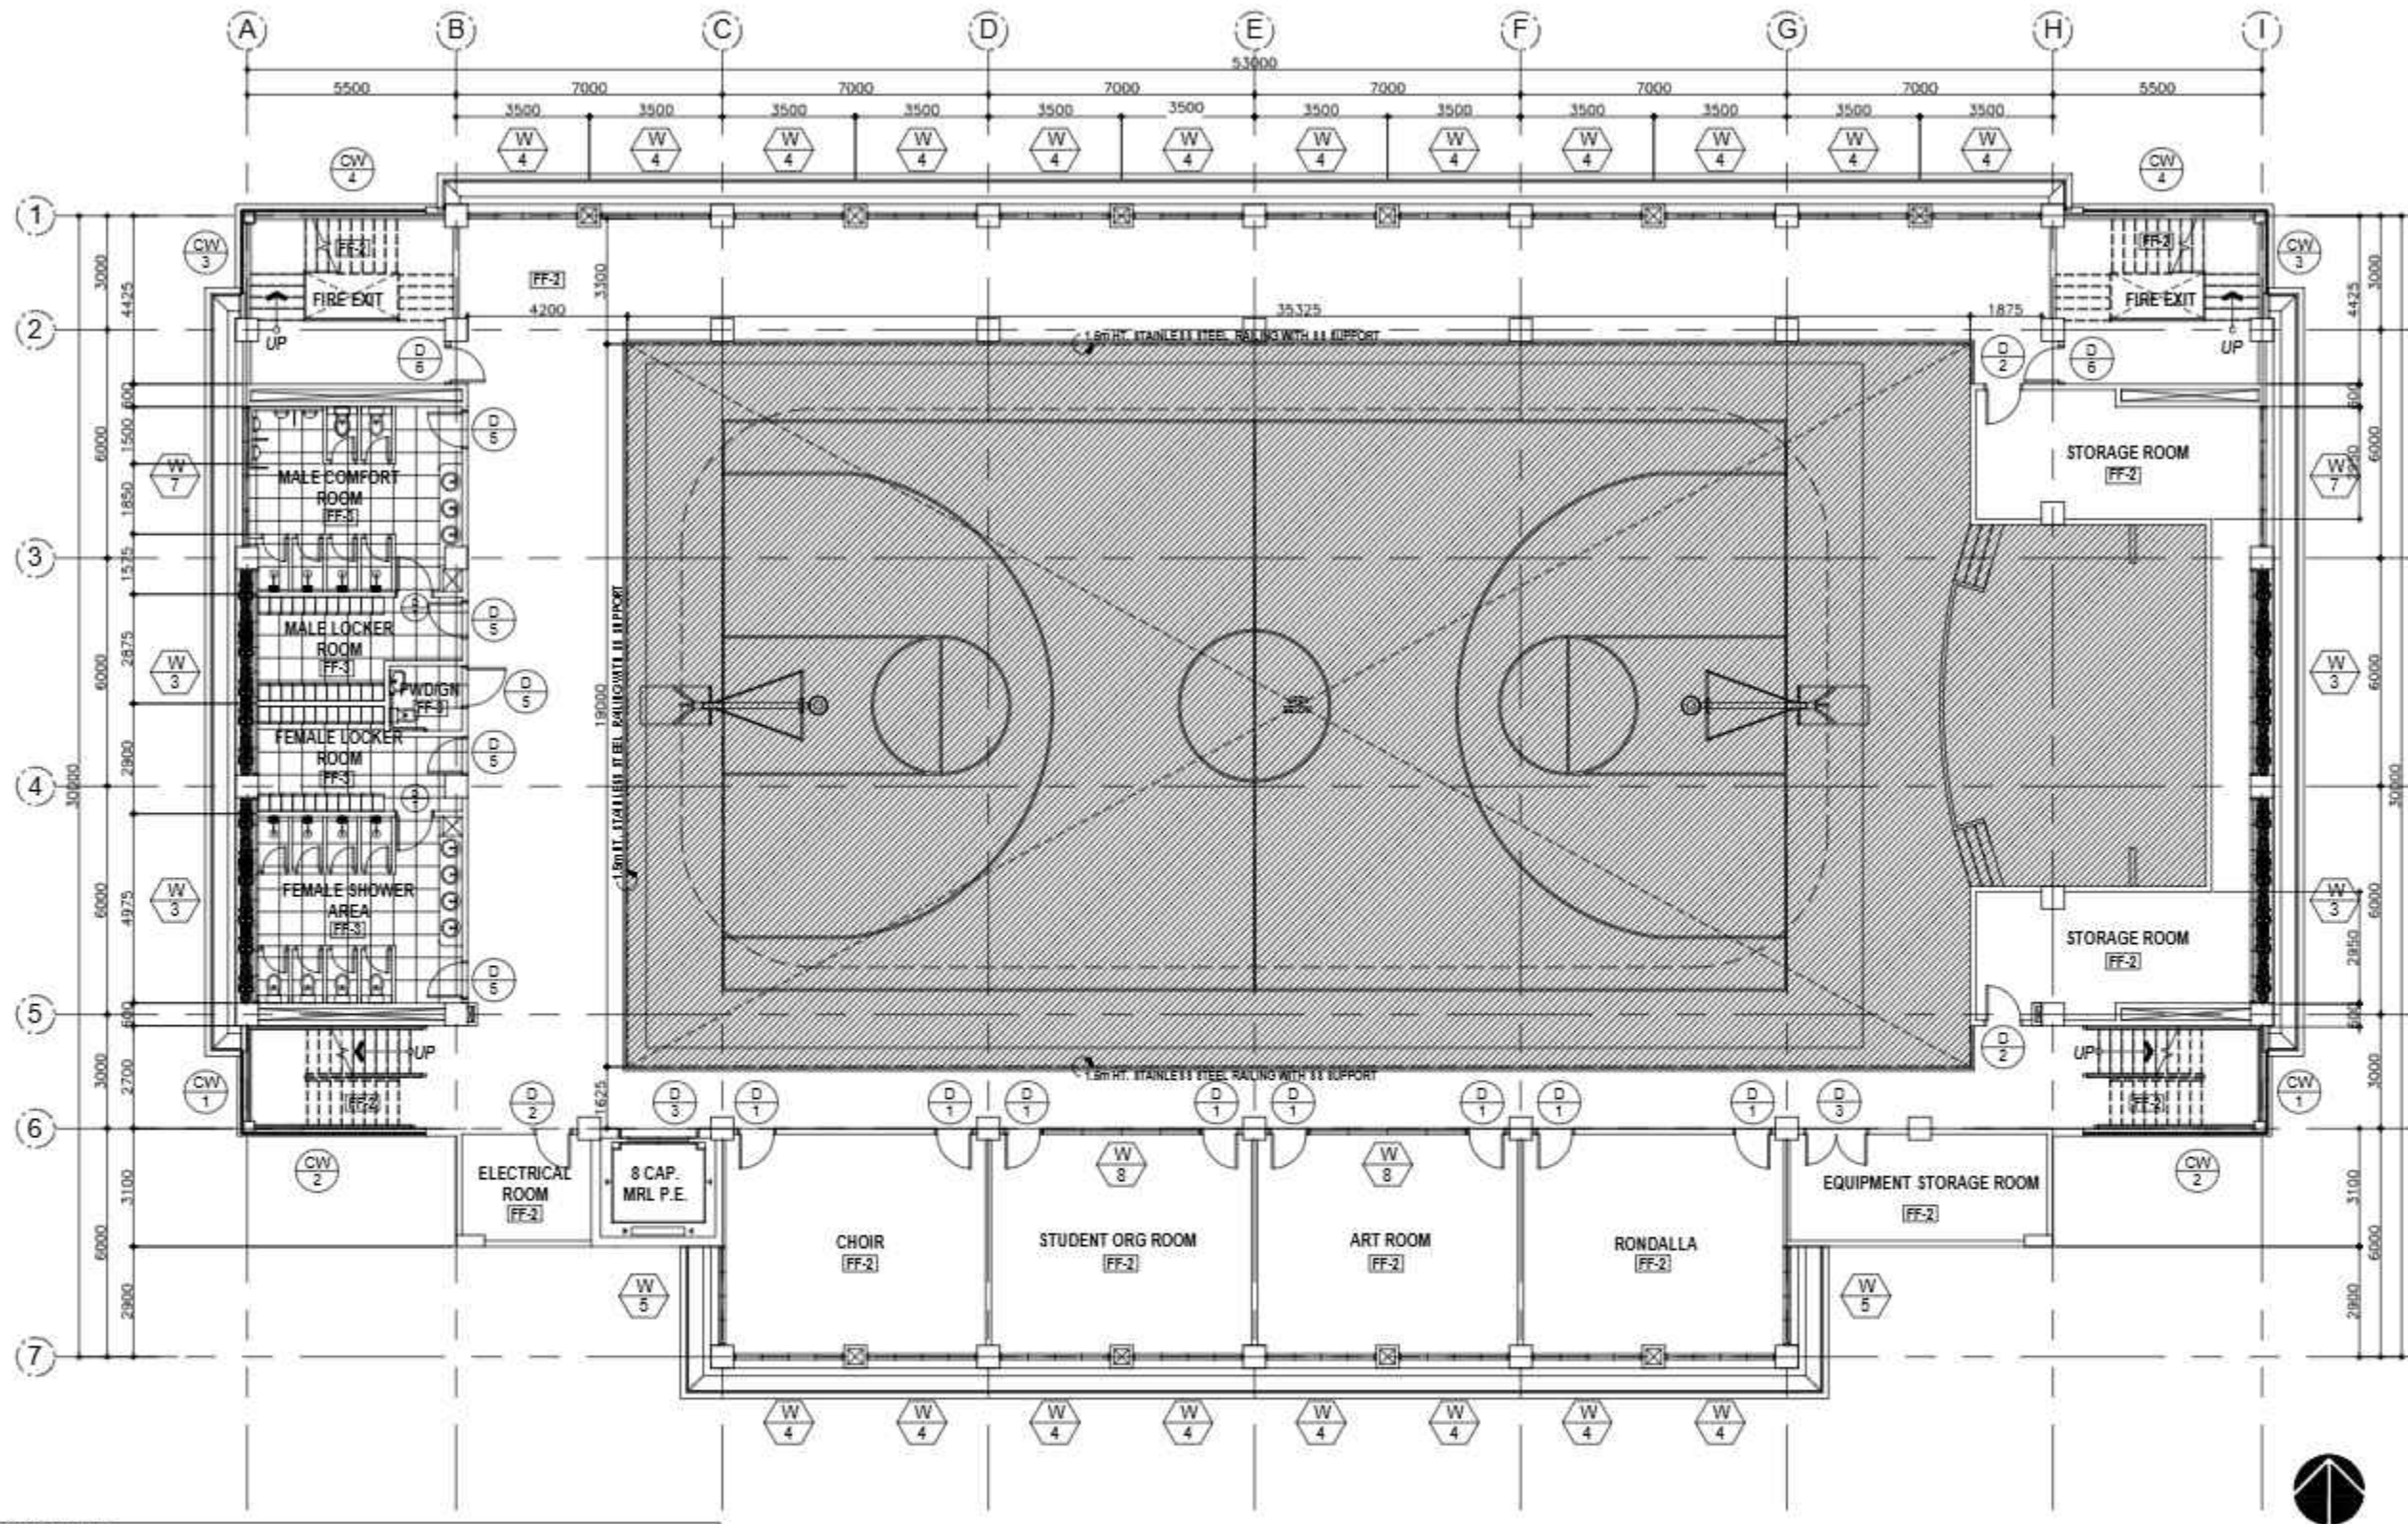

SCHEDULE OF FLOOR FINISHES:

FF-1	SOLID HARDWOOD T&G FINISH INDOOR BASKETBALL COURT FLOORING (MAPLE) COMPLETE WITH LANES AND 4m DIAMETER CENTER PNU LOGO (REFER TO THE PERSPECTIVE)	FF-3	600mm X 600mm NON-SKID OUTDOOR PORCELAIN TILES ON HEAVY DUTY ADHESIVE
FF-2	HEAVY DUTY SELF LEVELING EPOXY	FF-5	PLAIN CEMENT FINISH W/ 300mm X 300mm TACTILE TILES
FF-3	600mm X 600mm NON-SKID PORCELAIN TILES ON HEAVY DUTY ADHESIVE	FF-7	PLAIN CEMENT FINISH W/ MEMBRANE WATERPROOFING
FF-4	HEAVY DUTY VINYL INDOOR SPORTS FLOORING	FF-8	600mm X 600mm PORCELAIN TILES ON HEAVY DUTY ADHESIVE

1 PROPOSED SECOND FLOOR PLAN

A-05 SCALE 1:180MTS



Republic of the Philippines
PHILIPPINE NORMAL UNIVERSITY
Taft Avenue, Manila

PROJECT TITLE:
CONSTRUCTION OF A THREE - STOREY
GYMNASIUM, MANILA CAMPUS

PREPARED BY:
AR. JOHN D. TADEJA JR., RmP
ARCHITECT, FMSO
PRC NUMBER 0045492
PTR NUMBER 37104217

SUBMITTED BY:
JOHN P. NATIVIDAD
DIRECTOR, FMSO


RECOMMENDING APPROVAL:
DR. LORDINIO A. VERGARA
VICE-PRESIDENT FOR FINANCE
AND ADMINISTRATION

APPROVED BY:
DR. BERT J. TUGA
PRESIDENT

DATE:
JUNE, 2026
CAD BY:
JDT

SHEET CONTENTS:
SECOND FLOOR PLAN

SHEET NO.:
A-05
A 19

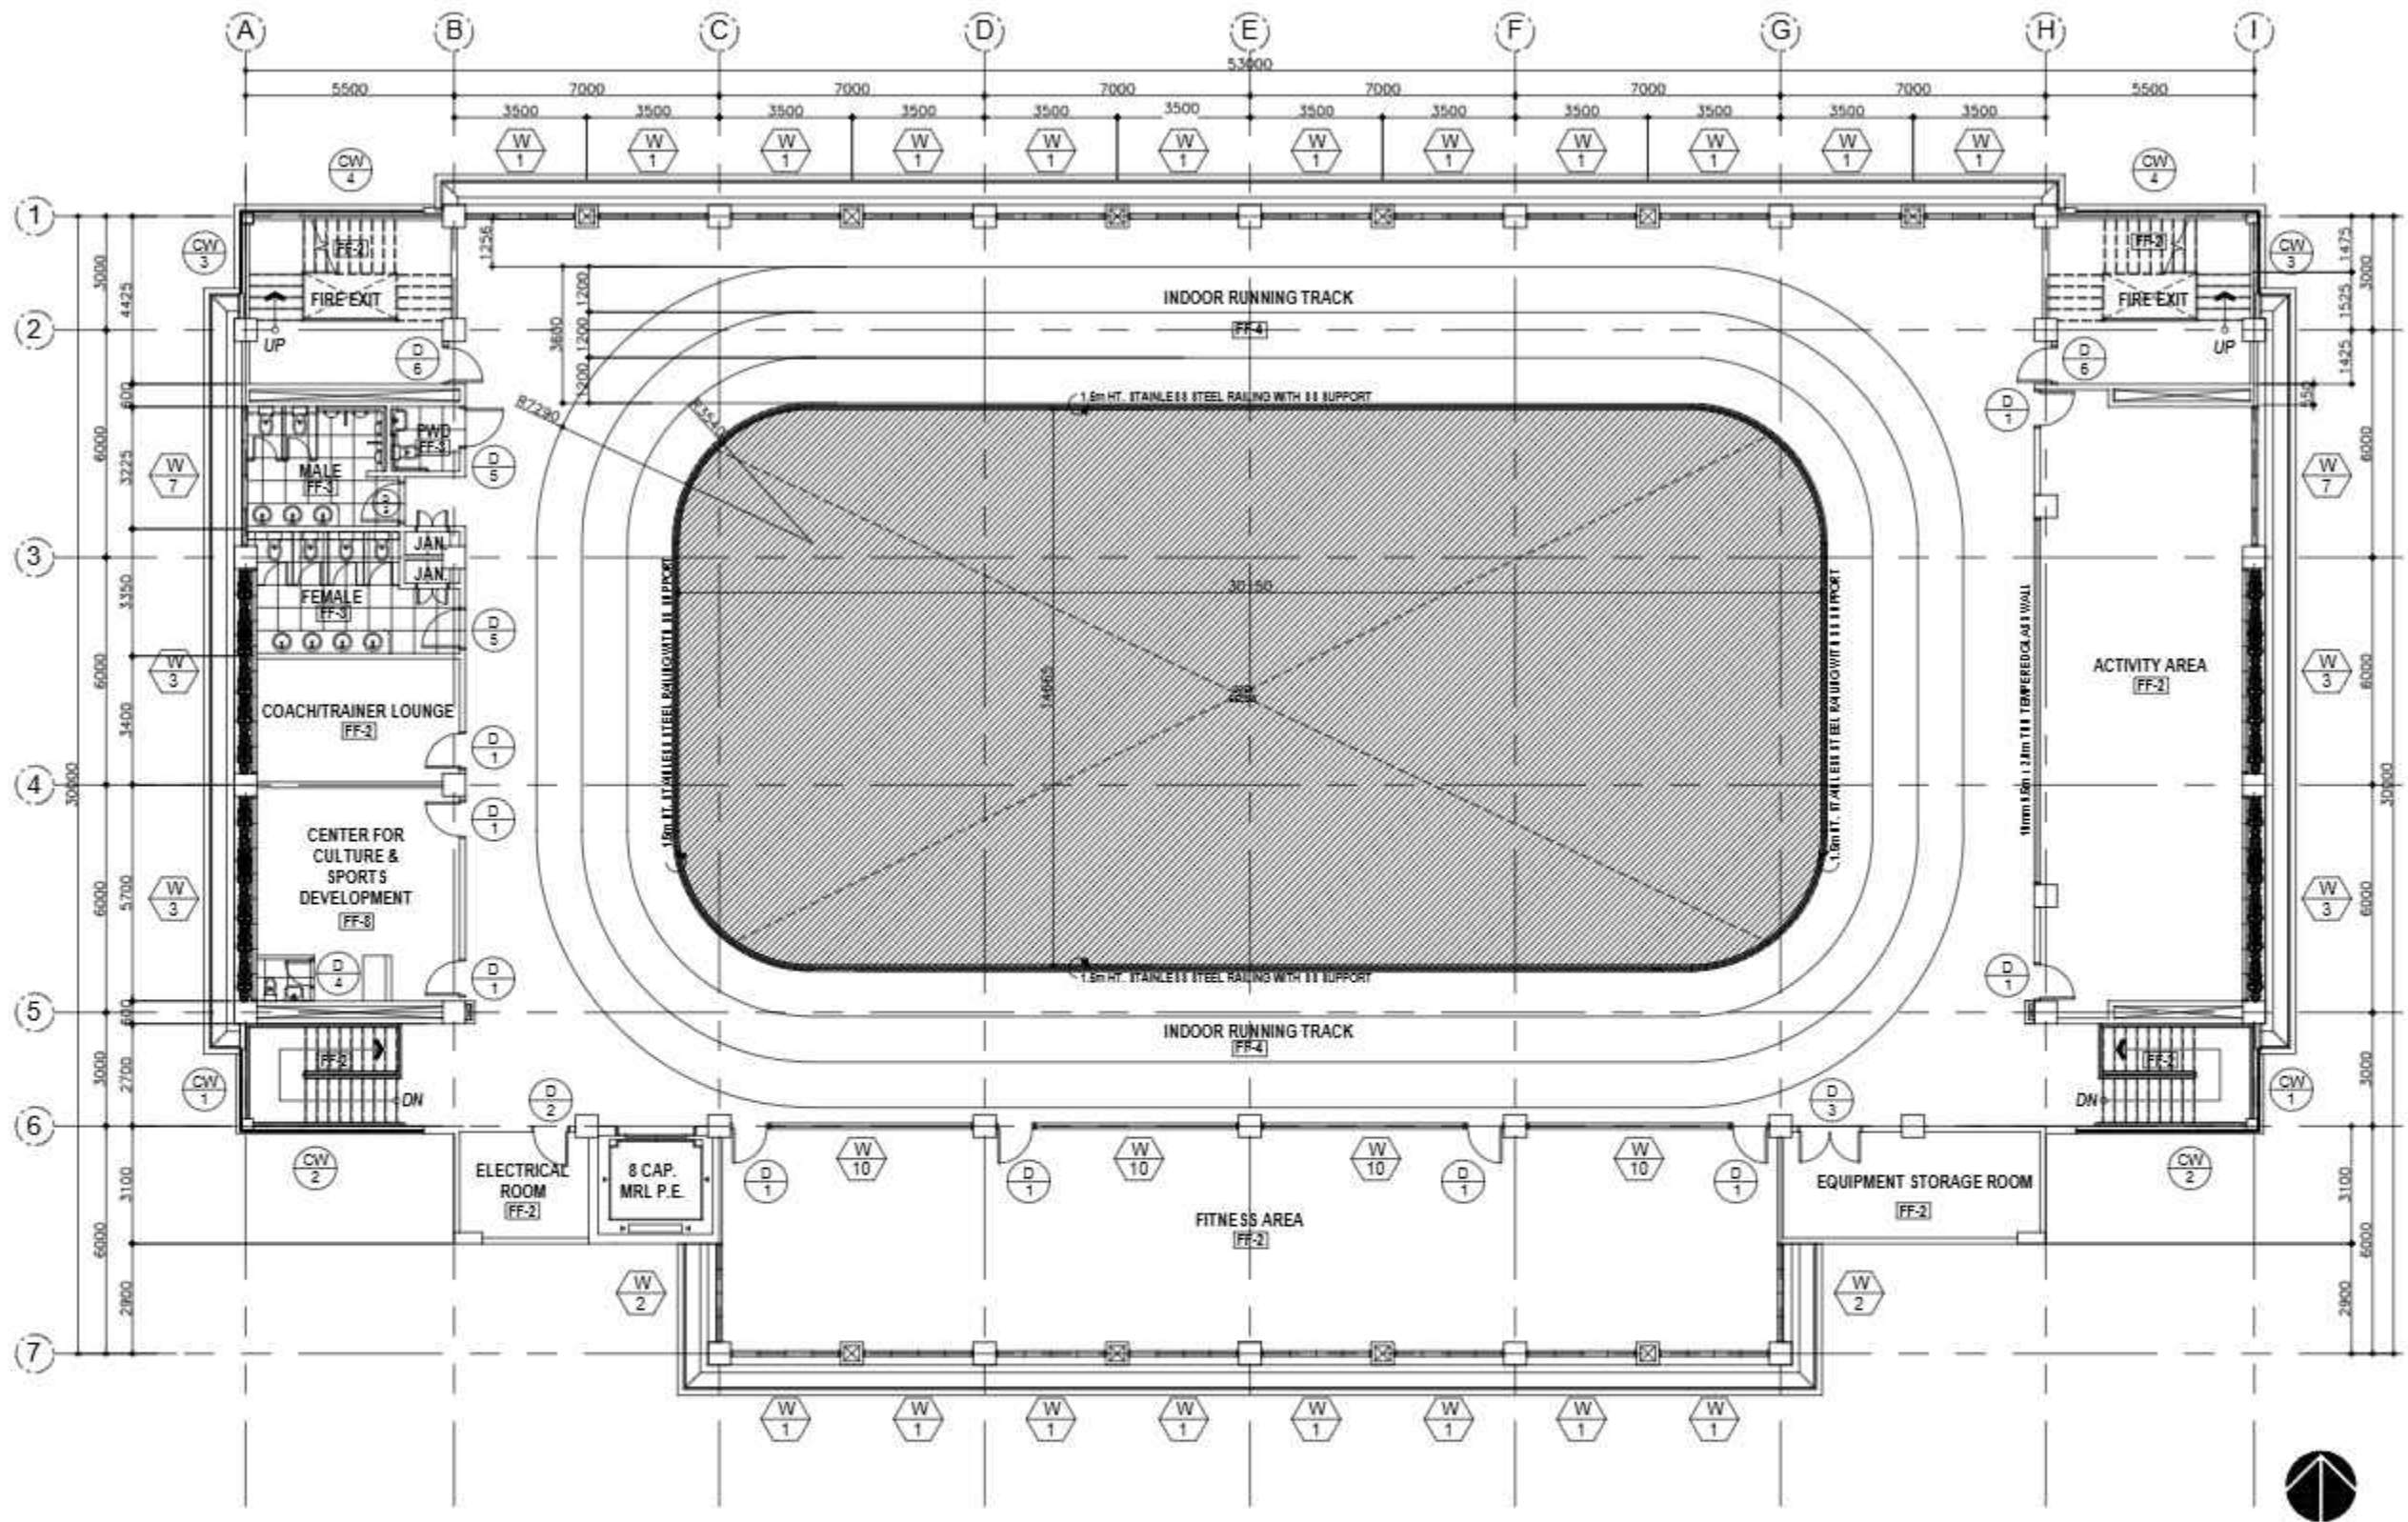

SCHEDULE OF FLOOR FINISHES:

FF-1	SOLID HARDWOOD T&G FINISH INDOOR BASKETBALL COURT FLOORING (MAPLE) COMPLETE WITH LINES AND 4m DIAMETER CENTER PNU LOGO (REFER TO THE PERSPECTIVE)	FF-5	600mm X 600mm NON-SKID OUTDOOR PORCELAIN TILES ON HEAVY DUTY ADHESIVE
FF-2	HEAVY DUTY SELF LEVELING EPOXY	FF-6	PLAIN CEMENT FINISH W/ 300mm X 300mm TACTILE TILES
FF-3	600mm X 600mm NON-SKID PORCELAIN TILES ON HEAVY DUTY ADHESIVE	FF-7	PLAIN CEMENT FINISH W/ MEMBRANE WATERPROOFING
FF-4	HEAVY DUTY VINYL INDOOR SPORTS FLOORING	FF-8	600mm X 600mm PORCELAIN TILES ON HEAVY DUTY ADHESIVE

1 PROPOSED THIRD FLOOR PLAN A-06 SCALE 1:180MTS



Republic of the Philippines
PHILIPPINE NORMAL UNIVERSITY
Taft Avenue, Manila

PROJECT TITLE:
CONSTRUCTION OF A THREE - STOREY
GYMNASIUM, MANILA CAMPUS

PREPARED BY:
AR. JOHN D. TADEJA JR., RmP
ARCHITECT, FMSO
PRC NUMBER 2045492
PTR NUMBER 37104217

SUBMITTED BY:
JOHN P. NATIVIDAD
DIRECTOR, FMSO


RECOMMENDING APPROVAL:
DR. LORDINIO A. VERGARA
VICE-PRESIDENT FOR FINANCE
AND ADMINISTRATION

APPROVED BY:
DR. BERT J. TUGA
PRESIDENT

DATE:
JUNE, 2026
CAD BY:
JDT

SHEET CONTENTS:
THIRD FLOOR PLAN

SHEET NO.:
A-06
A 19

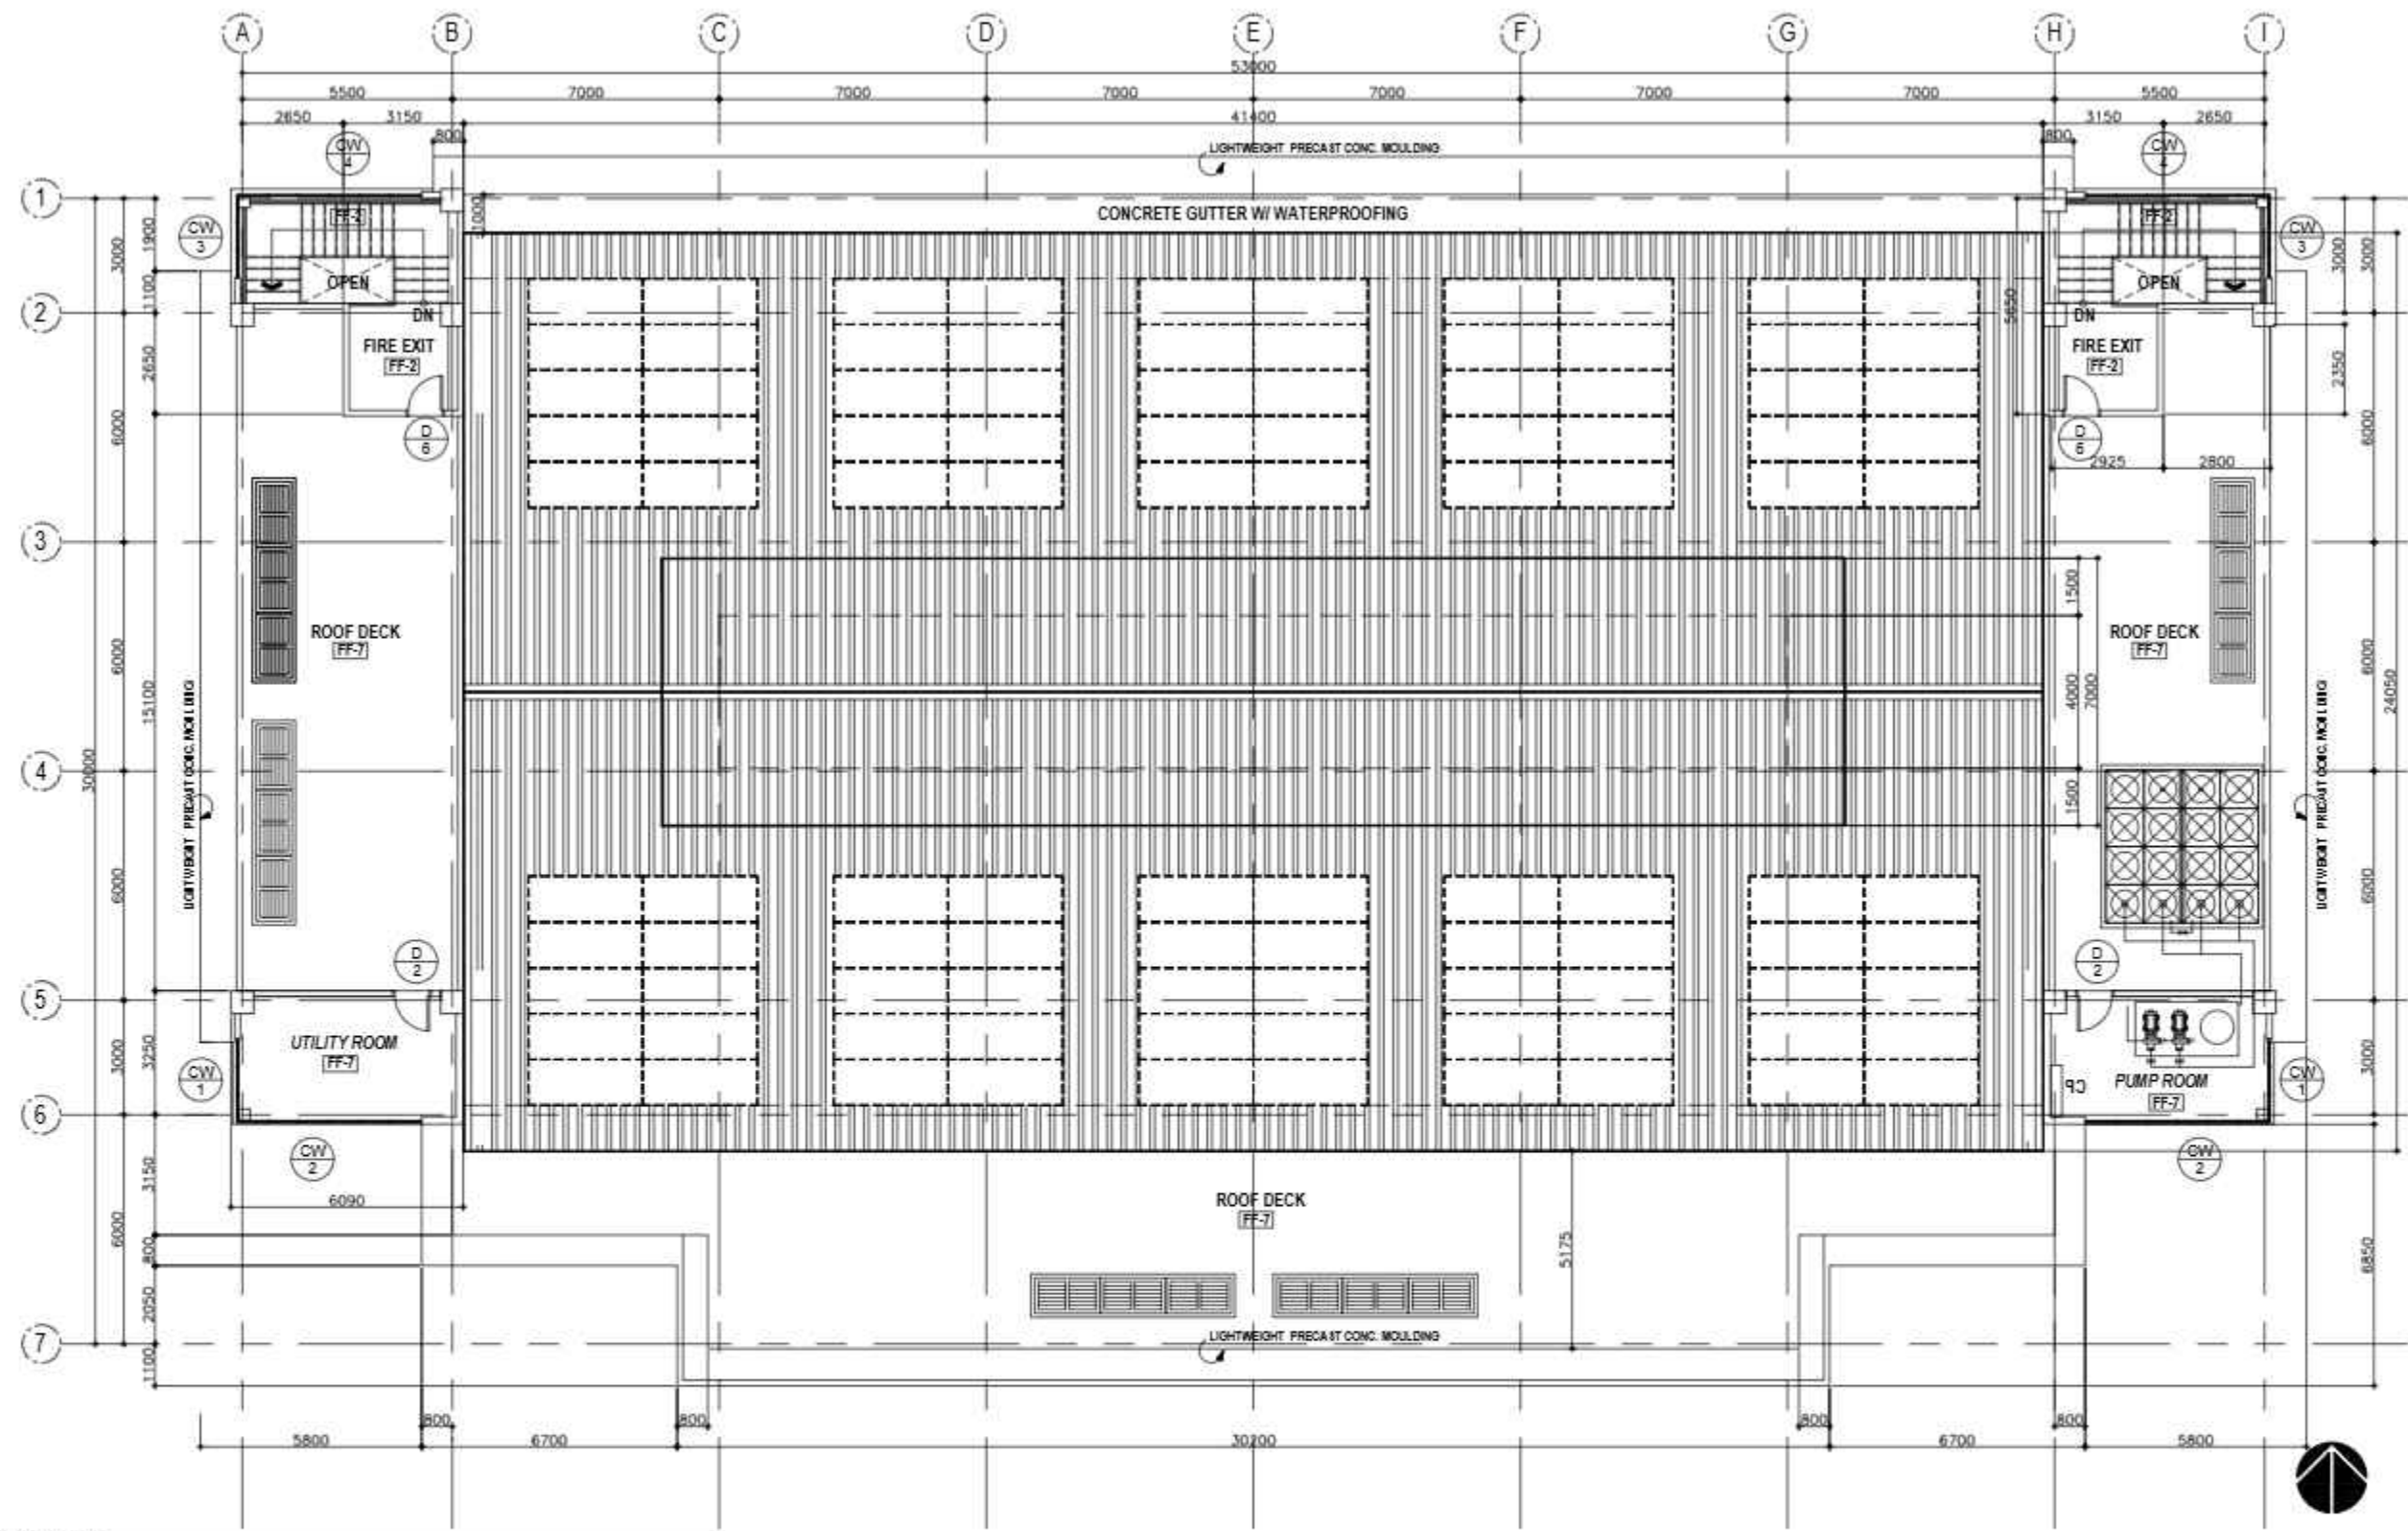


SCHEDULE OF FLOOR FINISHES:			
FF-1	SOLID HARDWOOD T&G FINISH INDOOR BASKETBALL COURT FLOORING (MAPLE) COMPLETE WITH LINES AND 4m DIAMETER CENTER PNU LOGO (REFER TO THE PERSPECTIVE)	FF-5	600mm X 600mm NON-SKID OUTDOOR PORCELAIN TILES ON HEAVY DUTY ADHESIVE
FF-2	HEAVY DUTY SELF LEVELING EPOXY	FF-6	PLAIN CEMENT FINISH W/ 300mm X 300mm TACTILE TILES
FF-3	600mm X 600mm NON-SKID PORCELAIN TILES ON HEAVY DUTY ADHESIVE	FF-7	PLAIN CEMENT FINISH W/ MEMBRANE WATERPROOFING
FF-4	HEAVY DUTY VINYL INDOOR SPORTS FLOORING	FF-8	600mm X 600mm PORCELAIN TILES ON HEAVY DUTY ADHESIVE

1 PROPOSED ROOF DECK PLAN
A-07 SCALE 1:150M



Republic of the Philippines PHILIPPINE NORMAL UNIVERSITY Taft Avenue, Manila	PROJECT TITLE:	PREPARED BY:	SUBMITTED BY:	RECOMMENDING APPROVAL:	APPROVED BY:	DATE:	SHEET CONTENTS:	SHEET NO.:
	CONSTRUCTION OF A THREE - STOREY GYMNASIUM, MANILA CAMPUS	AR. JOHN D. TADEJA JR., RmP ARCHITECT, FMSO	JOHN P. NATIVIDAD DIRECTOR, FMSO	DR. LORDINIO A. VERGARA VICE-PRESIDENT FOR FINANCE AND ADMINISTRATION	DR. BERT J. TUGA PRESIDENT	JUNE, 2026	ROOF DECK PLAN	A-07
		PRO NUMBER: 0045492 PTR NUMBER: 37104217				CAD BY: JDT		A 19

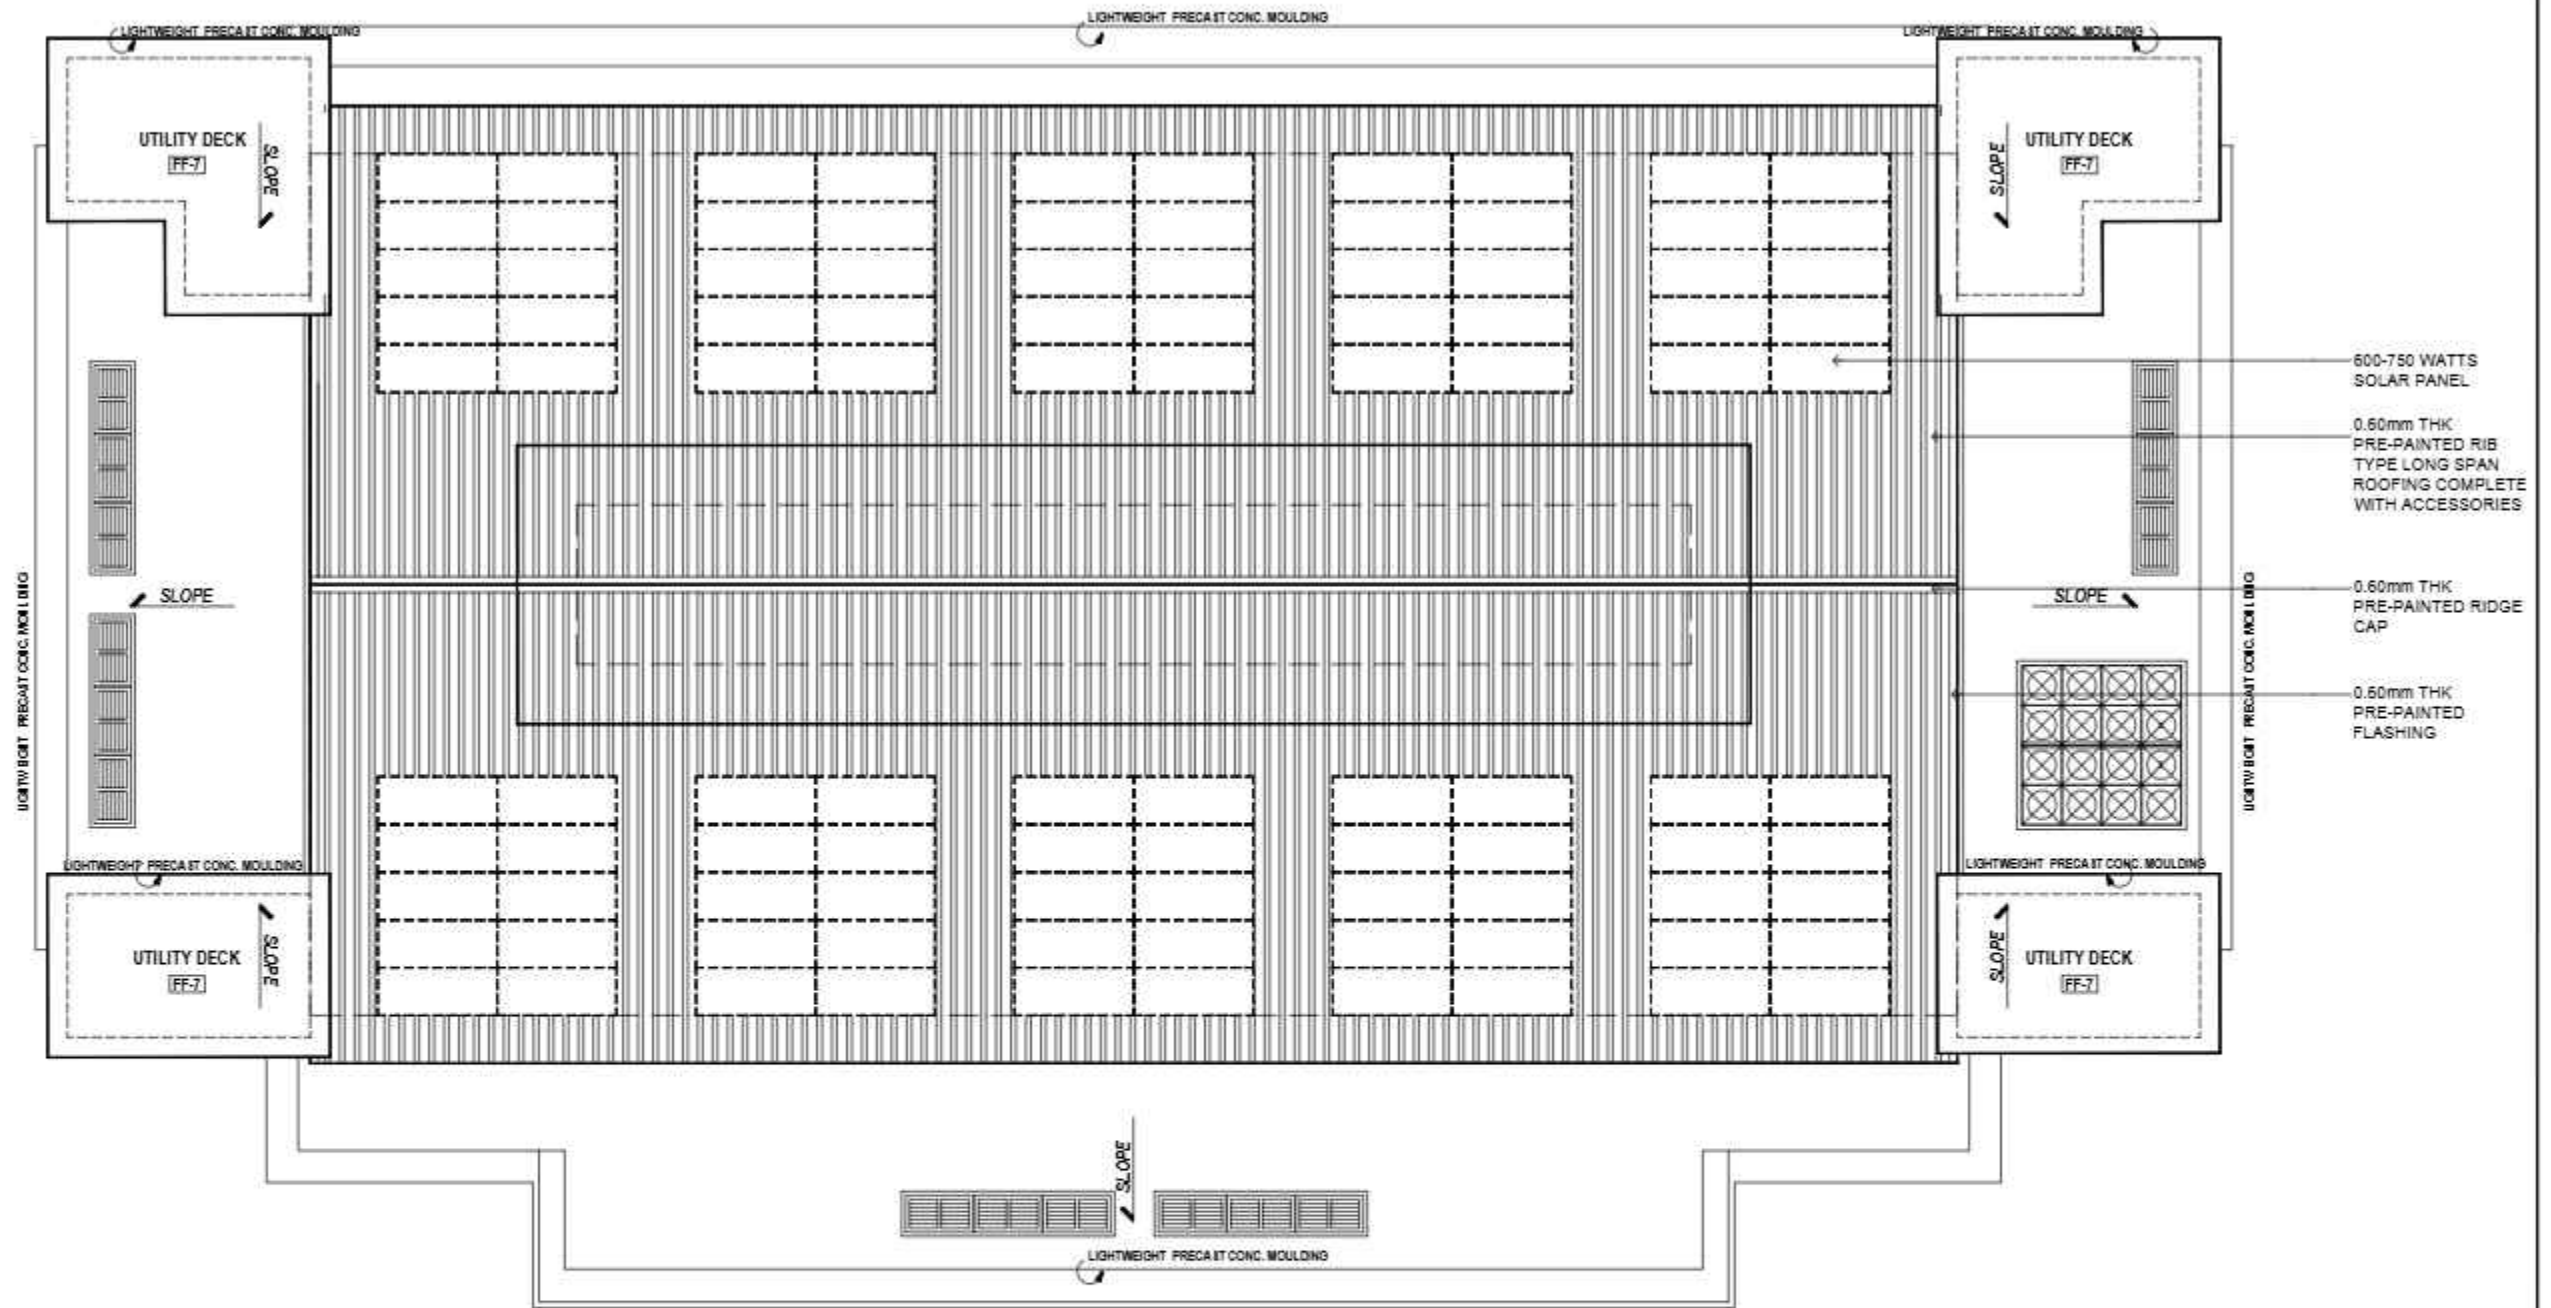


1
A-08 PROPOSED ROOF PLAN
SCALE 1:190M/T5



Republic of the Philippines
PHILIPPINE NORMAL UNIVERSITY
Taft Avenue, Manila

PROJECT TITLE:	PREPARED BY:	SUBMITTED BY:	RECOMMENDING APPROVAL:	APPROVED BY:	DATE:	SHEET CONTENTS:	SHEET NO.:
CONSTRUCTION OF A THREE - STOREY GYMNASIUM, MANILA CAMPUS	AR. JOHN D. TADEJA JR., RmP ARCHITECT, FMSO	JOHN P. NATIVIDAD DIRECTOR, FMSO	DR. LORDINIO A. VERGARA VICE-PRESIDENT FOR FINANCE AND ADMINISTRATION	DR. BERT J. TUGA PRESIDENT	JUNE, 2026	ROOF PLAN	A-08
	PRO NUMBER 0045492				CAD BY:		
	PTR NUMBER 37104217				JDT		
							A 19

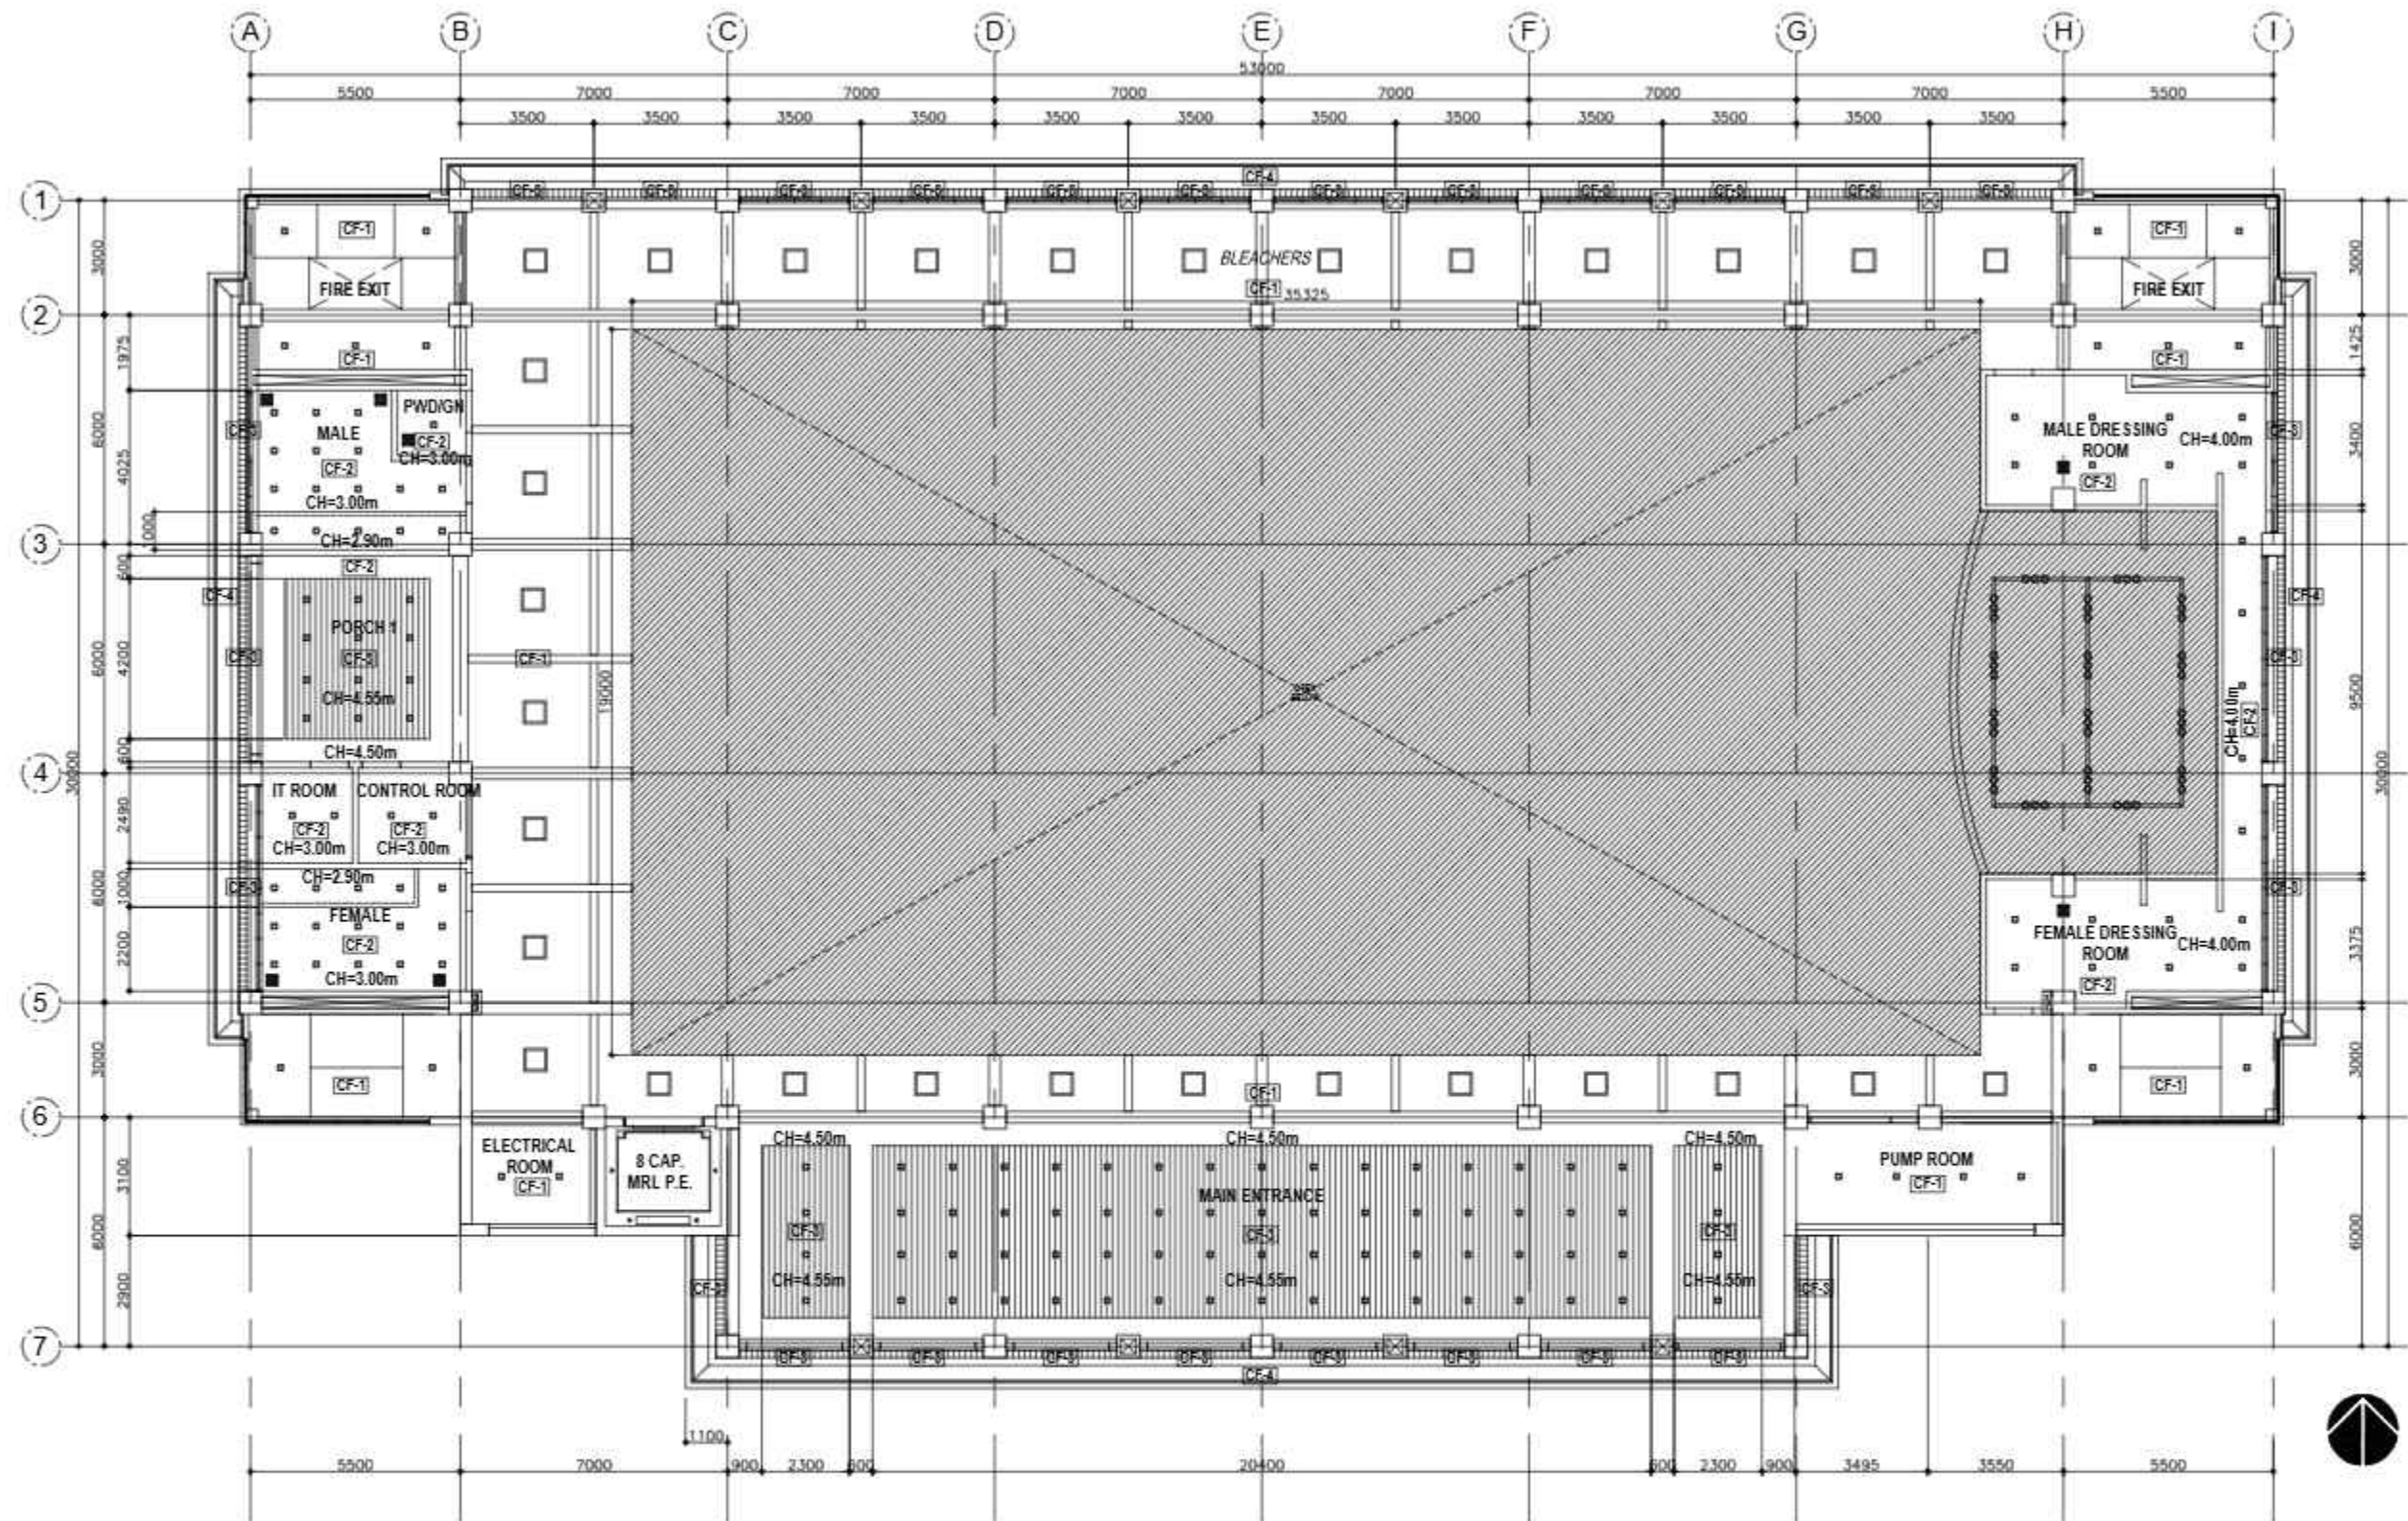

SCHEDULE OF CEILING FINISHES:

[CF-1] EXPOSED CEILING	[CF-4] LIGHTWEIGHT PRECAST CONC. MOULDING, PAINTED
[CF-2] 4.5mm THK FIBER CEMENT BOARD, PAINTED	[CF-5] 600mm X 600mm X 4.5mm THK FIBER CEMENT BOARD ON TEE RUNNER, PAINTED
[CF-3] ALUMINUM LINEAR CEILING ON STANDARD METAL FURRING CHANNELS	

1

GROUND FLOOR CEILING PLAN

A-09

SCALE

1:150MTS



Republic of the Philippines
PHILIPPINE NORMAL UNIVERSITY
Taft Avenue, Manila

PROJECT TITLE:
CONSTRUCTION OF A THREE - STOREY
GYMNASIUM, MANILA CAMPUS

PREPARED BY:
AR. JOHN D. TADEJA JR., RmP
ARCHITECT, FMSO
PRO NUMBER: 0045492
PTR NUMBER: 37104217

SUBMITTED BY:
JOHN P. NATIVIDAD
DIRECTOR, FMSO


RECOMMENDING APPROVAL:
DR. LORDINIO A. VERGARA
VICE-PRESIDENT FOR FINANCE
AND ADMINISTRATION

APPROVED BY:
DR. BERT J. TUGA
PRESIDENT

DATE:
JUNE, 2026
CAD BY:
JDT

SHEET CONTENTS:
GROUND FLOOR CEILING PLAN


SHEET NO.:
A-09
A 19

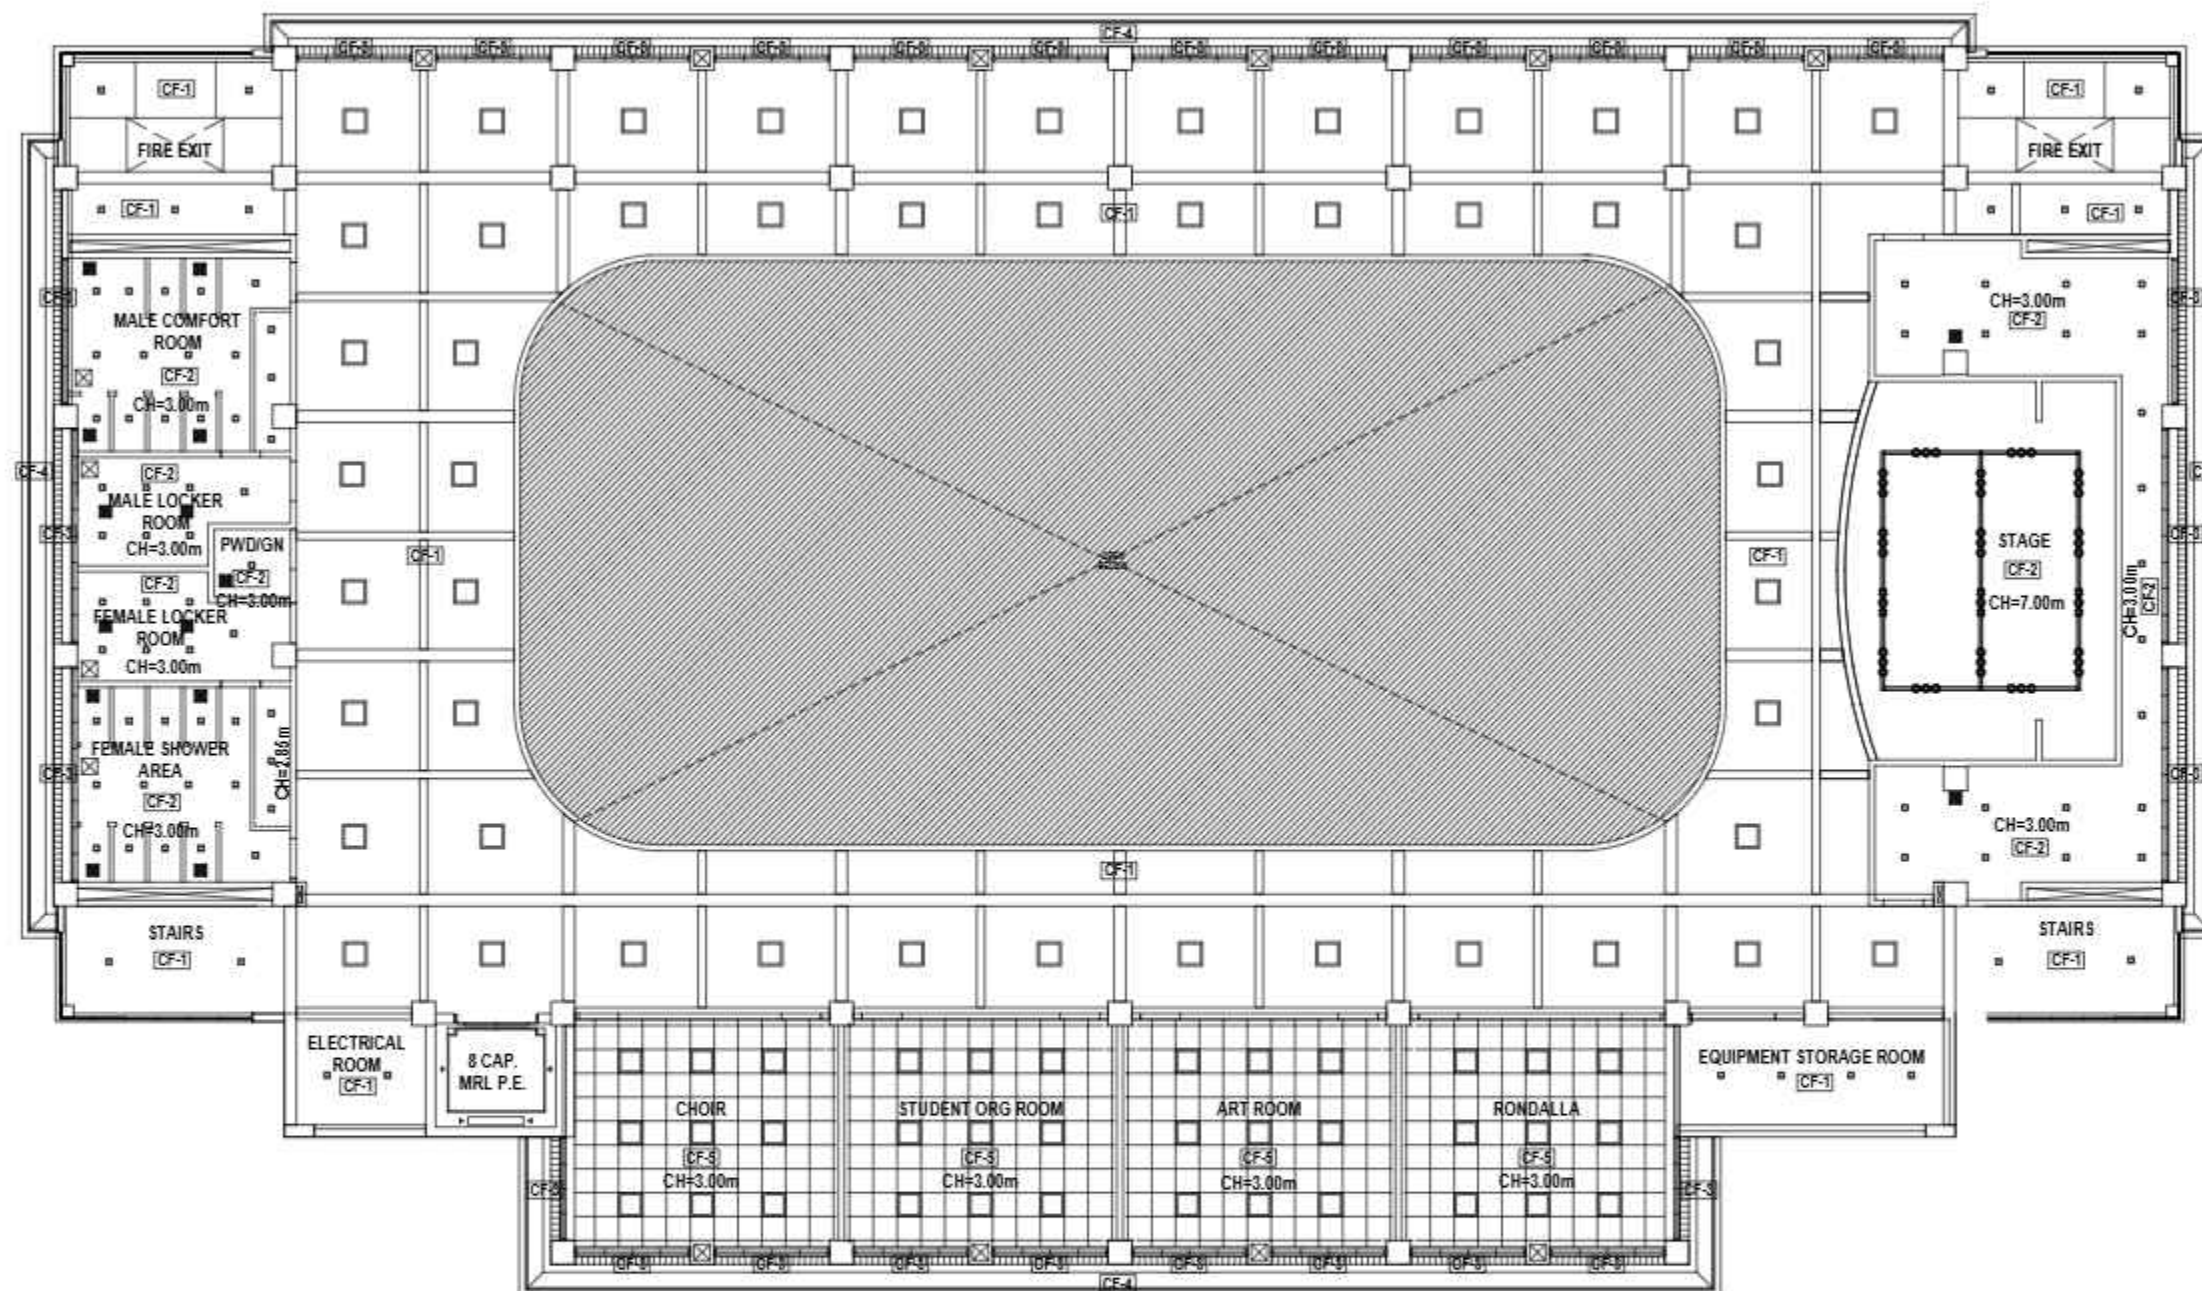

1 SECOND FLOOR CEILING PLAN
A-10 SCALE 1:190MTS

SCHEDULE OF CEILING FINISHES:			
CF-1	EXPOSED CEILING	CF-4	LIGHTWEIGHT PRECAST CONC. MOULDING, PAINTED
CF-2	4.5mm THK FIBER CEMENT BOARD, PAINTED	CF-5	600mm X 600mm X 4.5mm THK FIBER CEMENT BOARD ON TEE RUNNER, PAINTED
CF-3	ALUMINUM LINEAR CEILING ON STANDARD METAL FURRING CHANNELS		

 Republic of the Philippines PHILIPPINE NORMAL UNIVERSITY Taft Avenue, Manila	PROJECT TITLE:	PREPARED BY:	SUBMITTED BY:	RECOMMENDING APPROVAL:	APPROVED BY:	DATE:	SHEET CONTENTS:	SHEET NO.:
	CONSTRUCTION OF A THREE - STOREY GYMNASIUM, MANILA CAMPUS	AR. JOHN D. TADEJA JR., RmP ARCHITECT, FMSO	JOHN P. NATIVIDAD DIRECTOR, FMSO	DR. LORDINIO A. VERGARA VICE-PRESIDENT FOR FINANCE AND ADMINISTRATION	DR. BERT J. TUGA PRESIDENT	JUNE, 2026	SECOND FLOOR CEILING PLAN	A-10
		PRO NUMBER: 2045492				CAD BY:		A
		PTR NUMBER: 37104217				JDT		19

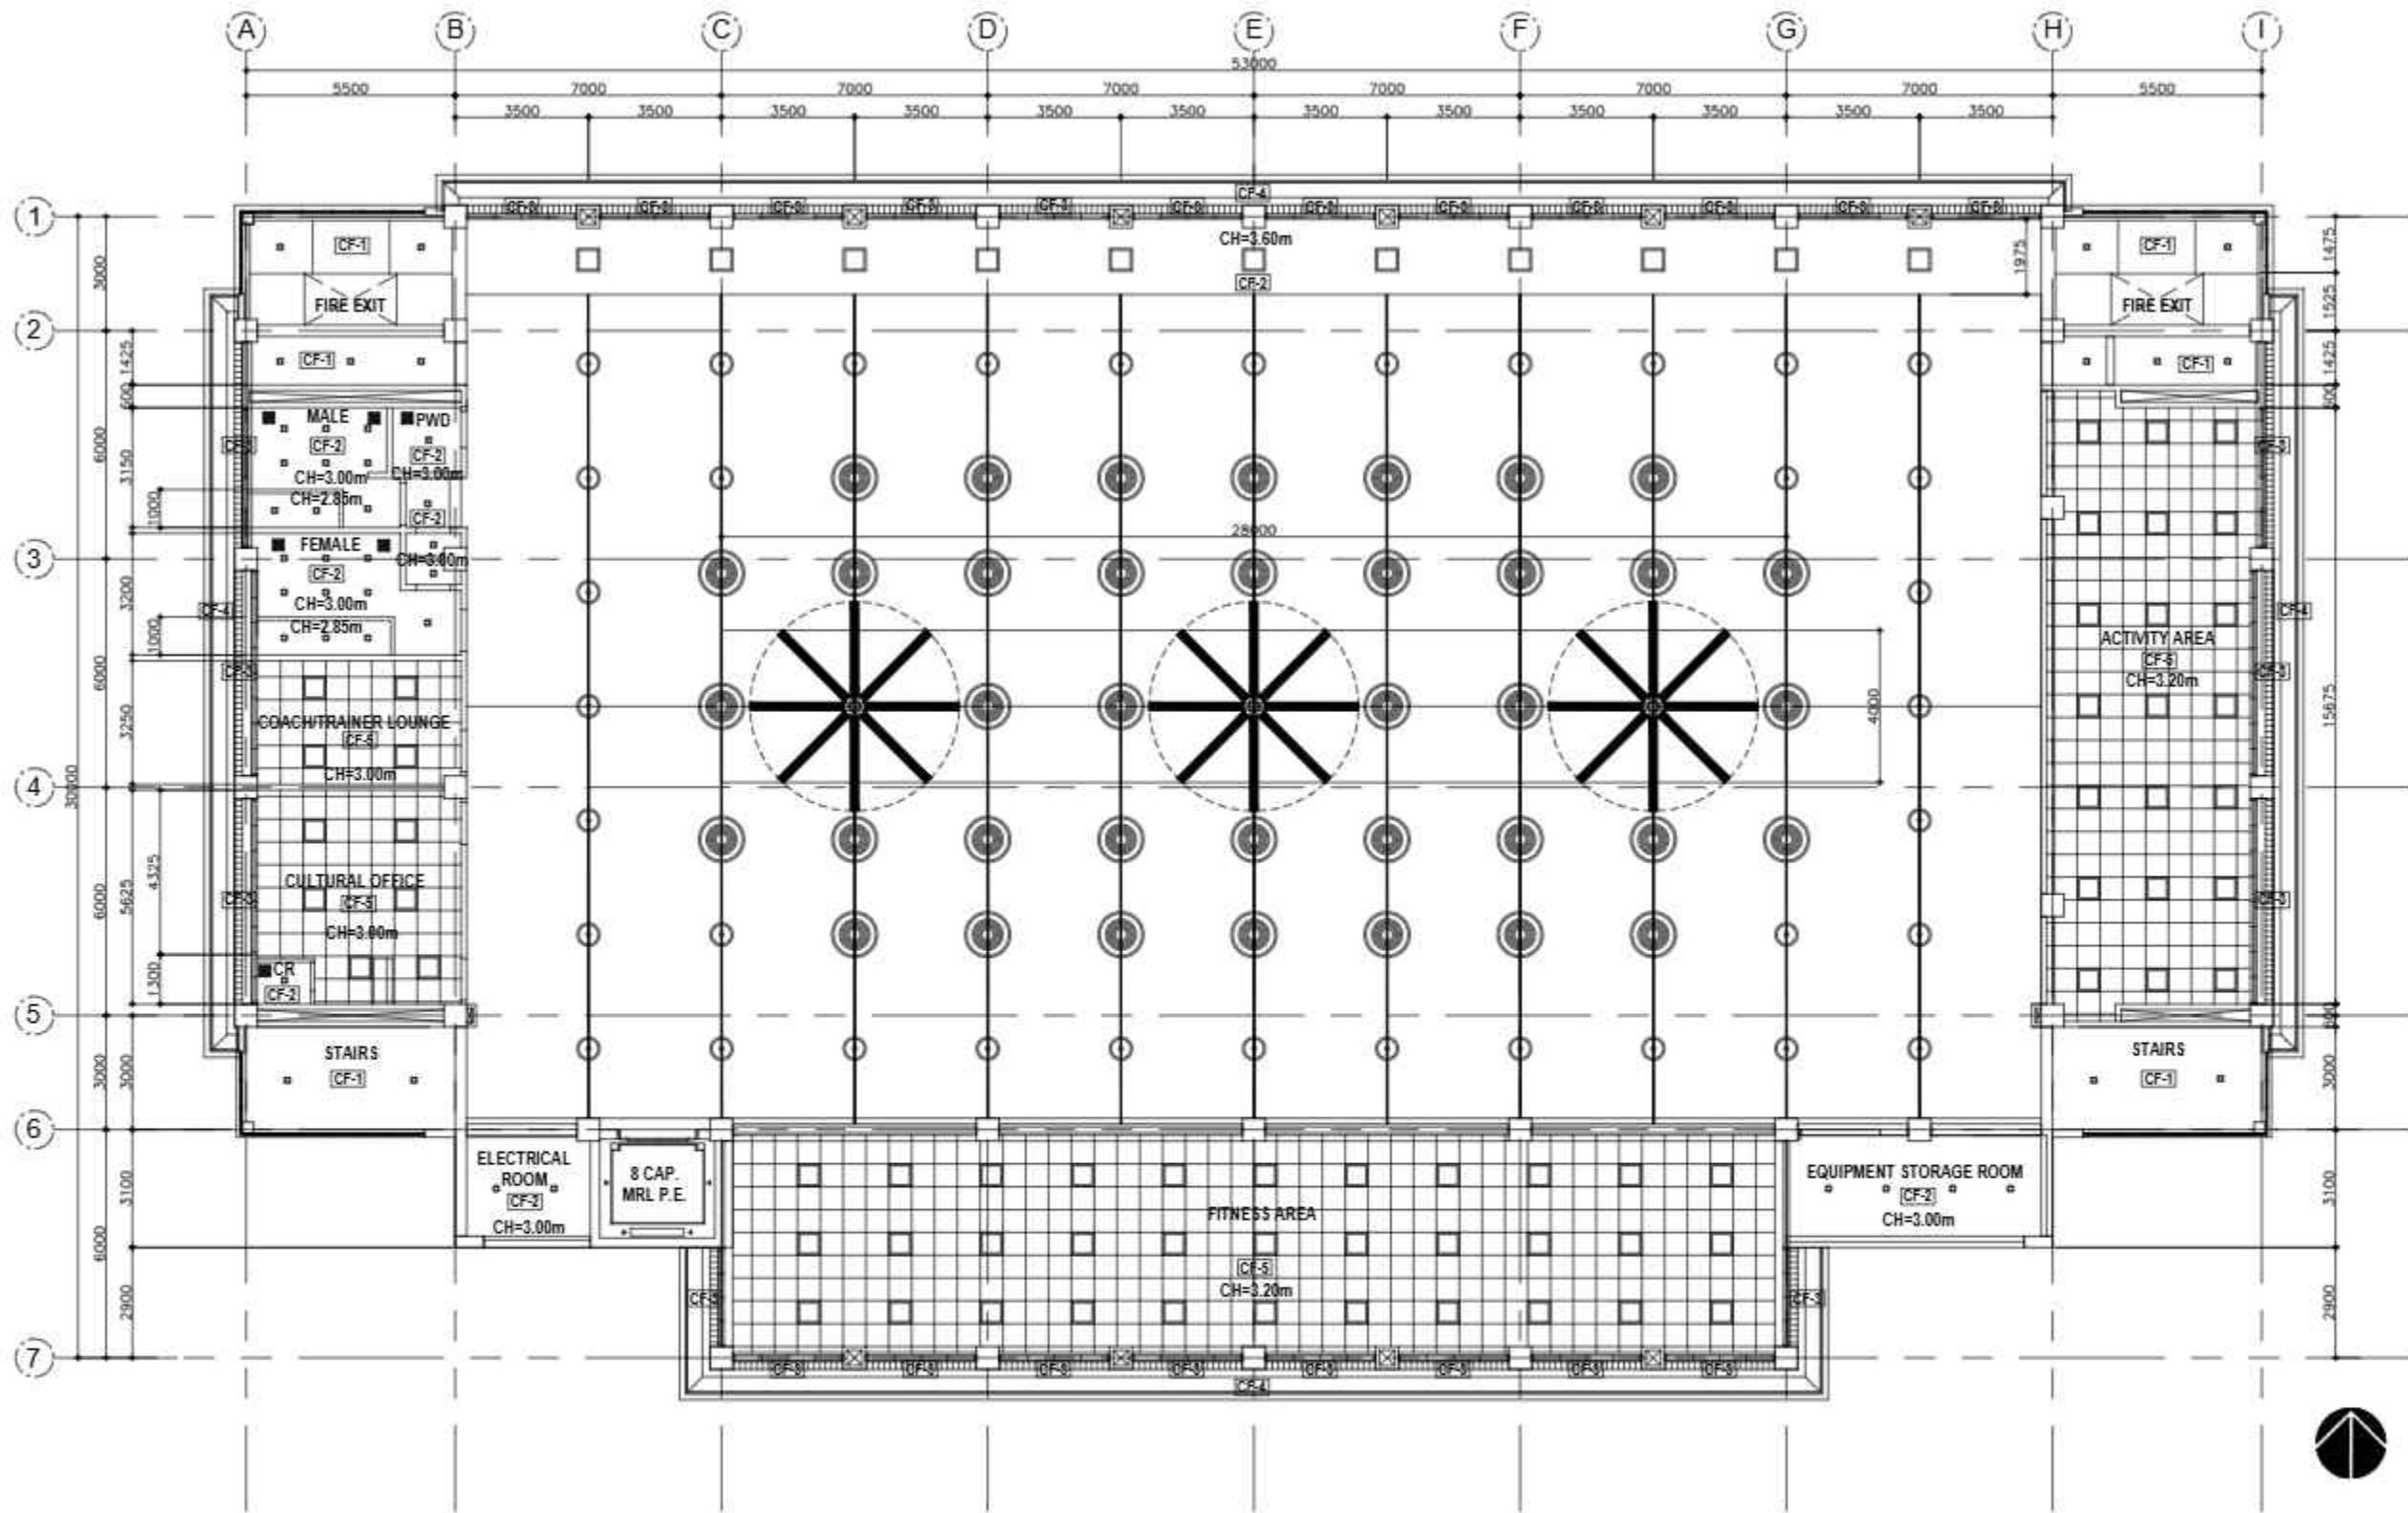

SCHEDULE OF CEILING FINISHES:

[CF-1] EXPOSED CEILING	[CF-4] LIGHTWEIGHT PRECAST CONC. MOULDING, PAINTED
[CF-2] 4.5mm THK FIBER CEMENT BOARD, PAINTED	[CF-5] 600mm X 600mm X 4.5mm THK FIBER CEMENT BOARD ON TEE RUNNER, PAINTED
[CF-3] ALUMINUM LINEAR CEILING ON STANDARD METAL FURRING CHANNELS	



Republic of the Philippines
PHILIPPINE NORMAL UNIVERSITY
Taft Avenue, Manila

PROJECT TITLE:
CONSTRUCTION OF A THREE - STOREY
GYMNASIUM, MANILA CAMPUS

PREPARED BY:
AR. JOHN D. TADEJA JR., RmP
ARCHITECT, FMSO
PRO NUMBER 2045492
PTR NUMBER 37104217

SUBMITTED BY:
JOHN P. NATIVIDAD
DIRECTOR, FMSO





RECOMMENDING APPROVAL:
DR. LORDINIO A. VERGARA
VICE-PRESIDENT FOR FINANCE
AND ADMINISTRATION

APPROVED BY:
DR. BERT J. TUGA
PRESIDENT

DATE:
JUNE, 2026
CAD BY:
JDT

SHEET CONTENTS:
THIRD FLOOR CEILING PLAN

SHEET NO.:
A-11
A 19

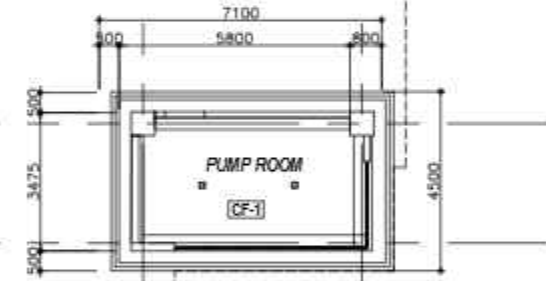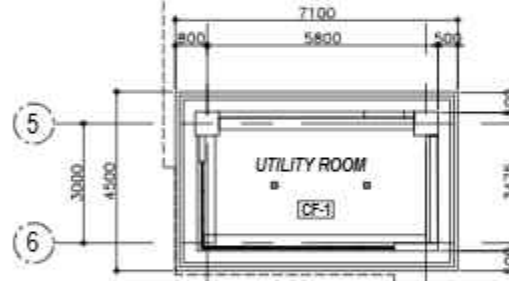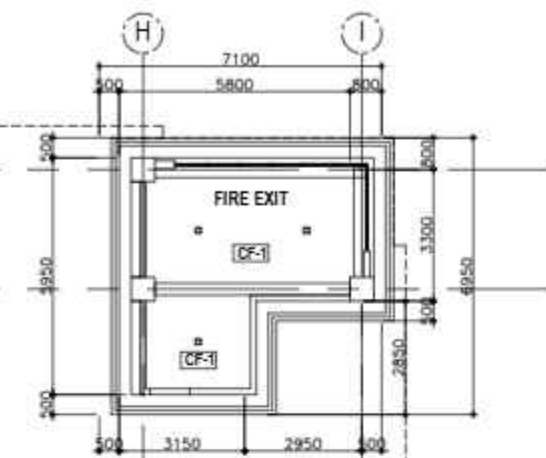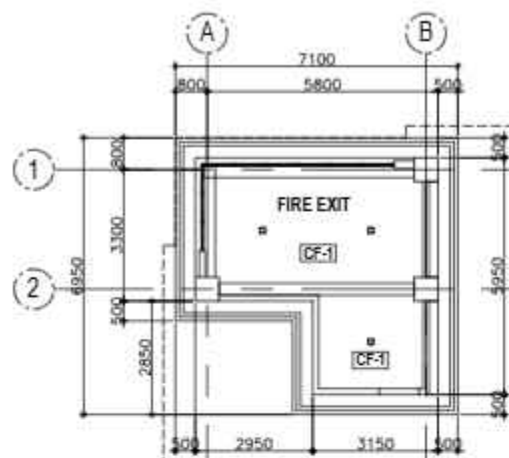

1 ROOF DECK CEILING PLAN A-12 SCALE 1:190MTS



SCHEDULE OF CEILING FINISHES:

(CF-1) EXPOSED CEILING	(CF-4) LIGHTWEIGHT PRECAST CONC. MOULDING, PAINTED
(CF-2) 4.5mm THK FIBER CEMENT BOARD, PAINTED	(CF-5) 600mm X 600mm X 4.5mm THK FIBER CEMENT BOARD ON TEE RUNNER, PAINTED
(CF-3) ALUMINUM LINEAR CEILING ON STANDARD METAL FURRING CHANNELS	



Republic of the Philippines
PHILIPPINE NORMAL UNIVERSITY
Taft Avenue, Manila

PROJECT TITLE:
CONSTRUCTION OF A THREE - STOREY
GYMNASIUM, MANILA CAMPUS

PREPARED BY:
AR. JOHN D. TADEJA JR., RmP
ARCHITECT, FMSO
PRC NUMBER 0045492
PTR NUMBER 37104217

SUBMITTED BY:
JOHN P. NATIVIDAD
DIRECTOR, FMSO


RECOMMENDING APPROVAL:
DR. LORDINIO A. VERGARA
VICE-PRESIDENT FOR FINANCE
AND ADMINISTRATION

APPROVED BY:
DR. BERT J. TUGA
PRESIDENT


DATE:
JUNE, 2026
CAD BY:
JDT

SHEET CONTENTS:
ROOD DECK CEILING PLAN

SHEET NO.:
A-12
A 19

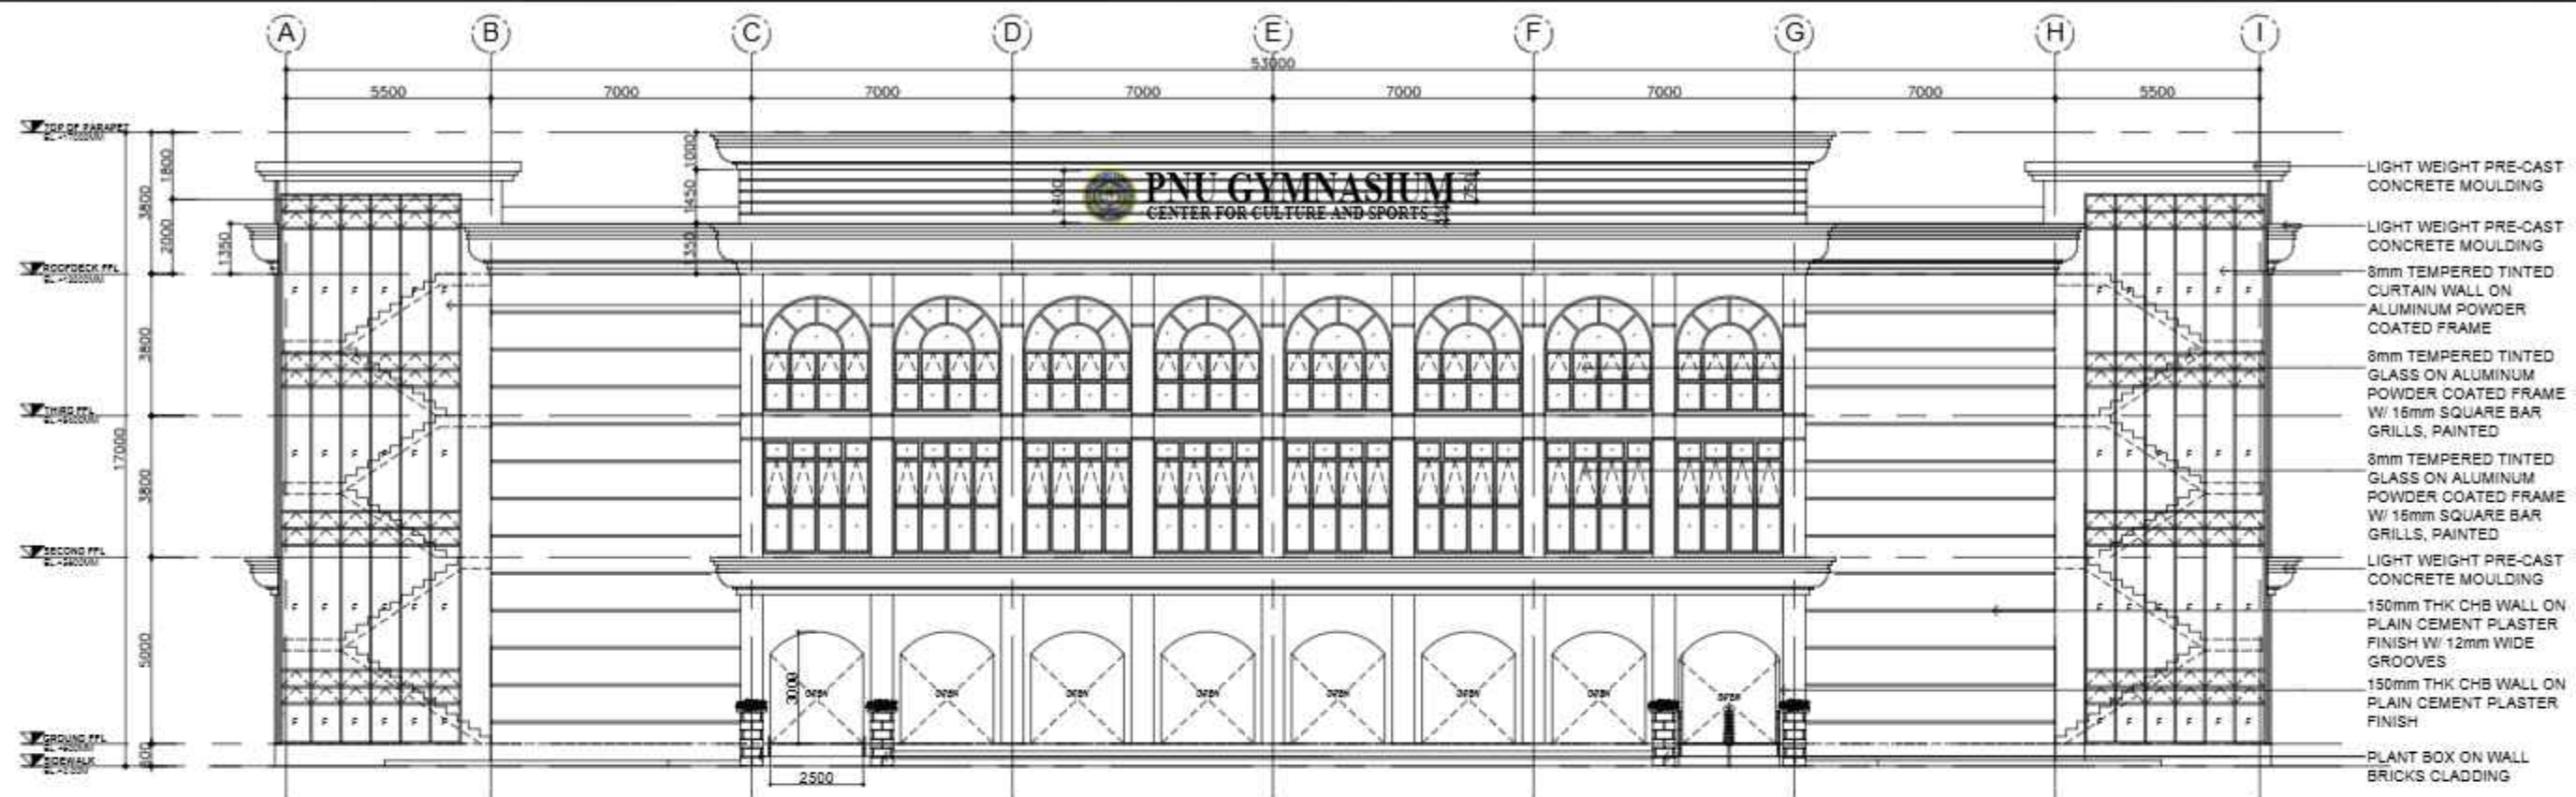

1 FRONT ELEVATION
A-13 SCALE 1:180MTS

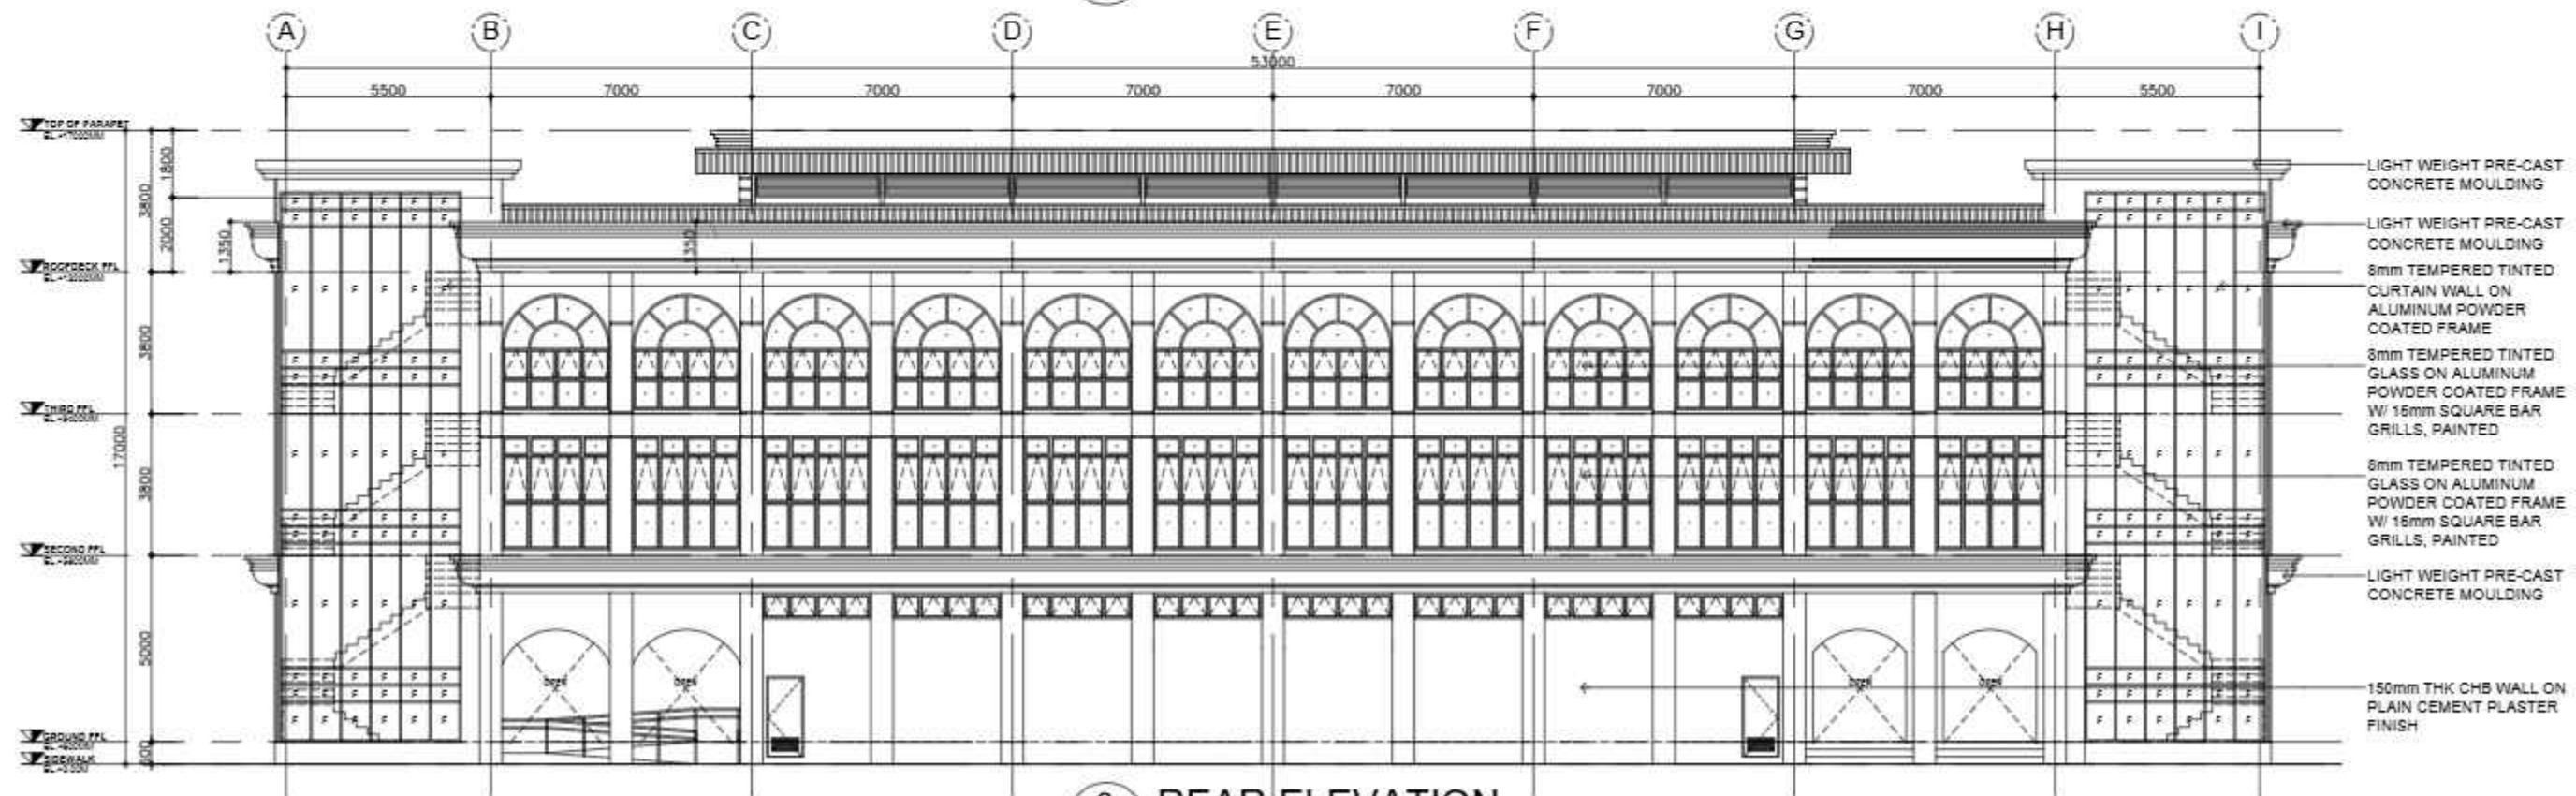

2 REAR ELEVATION
A-13 SCALE 1:180MTS



Republic of the Philippines
PHILIPPINE NORMAL UNIVERSITY
Taft Avenue, Manila

PROJECT TITLE:
CONSTRUCTION OF A THREE - STOREY
GYMNASIUM, MANILA CAMPUS

PREPARED BY:
AR. JOHN D. TADEJA JR., RmP
ARCHITECT, FMSO
PRO NUMBER: 0045492
PTR NUMBER: 37104217

SUBMITTED BY:
JOHN P. NATIVIDAD
DIRECTOR, FMSO


RECOMMENDING APPROVAL:
DR. LORDINIO A. VERGARA
VICE-PRESIDENT FOR FINANCE
AND ADMINISTRATION

APPROVED BY:
DR. BERT J. TUGA
PRESIDENT


DATE:
JUNE, 2026
CAD BY:
JDT

SHEET CONTENTS:
FRONT ELEVATION
REAR ELEVATION

SHEET NO.:
A-13
A 19

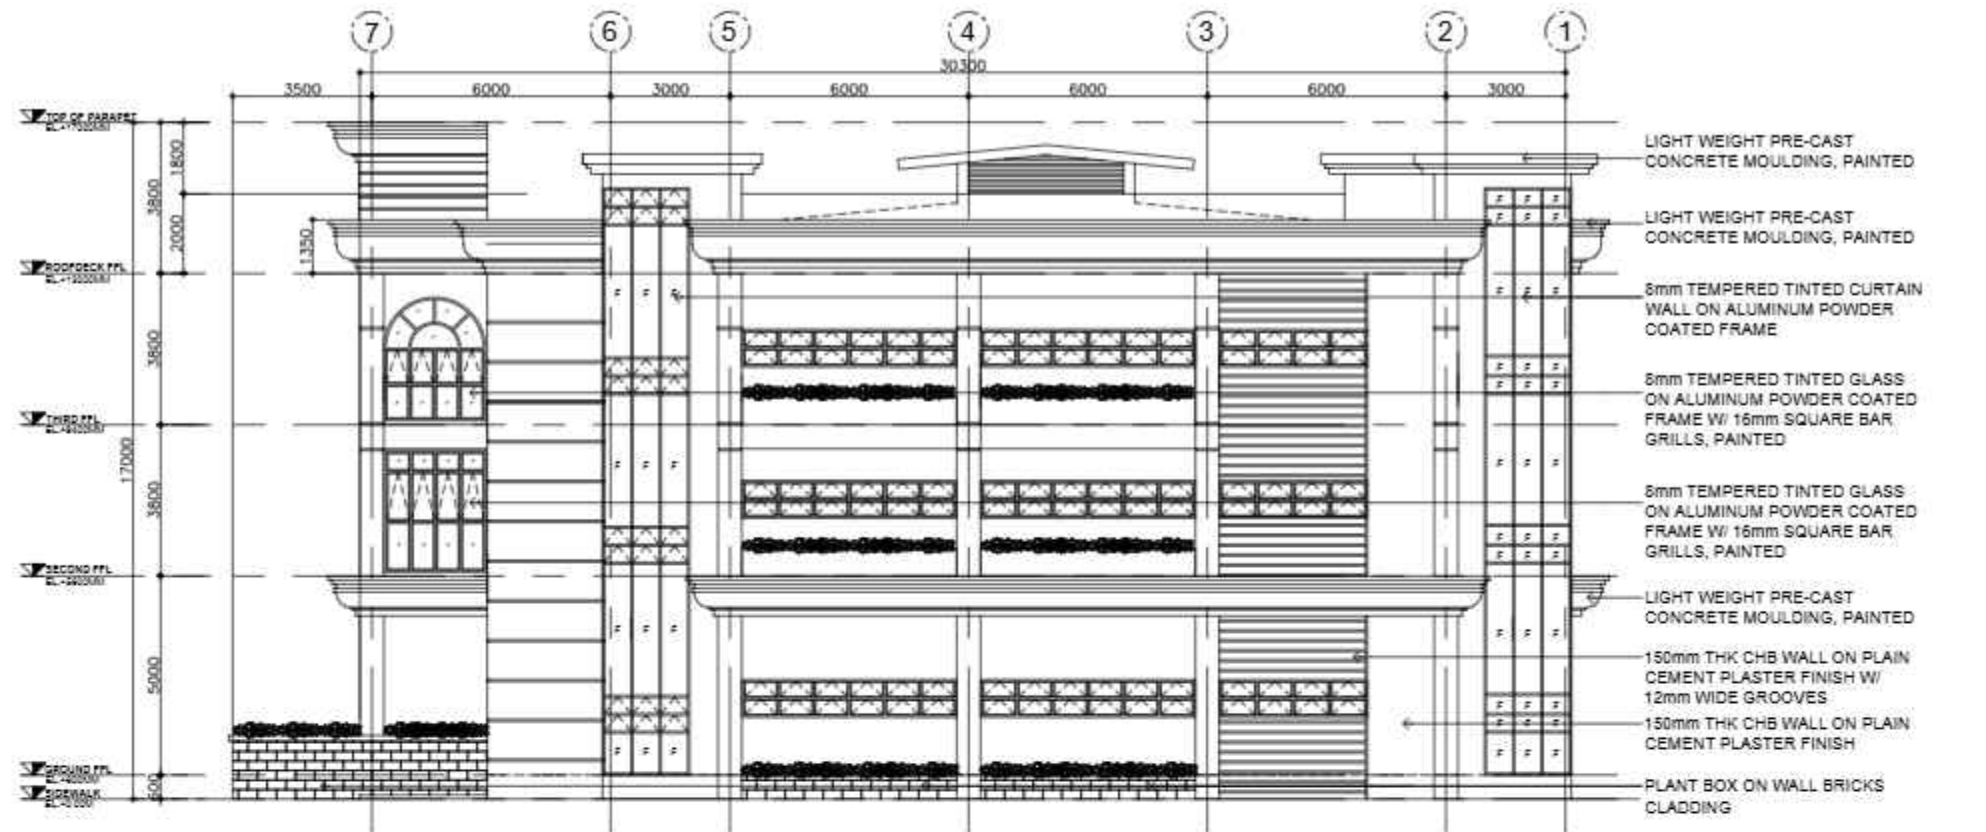

1 RIGHT-SIDE ELEVATION
A-14 SCALE 1:190MTS

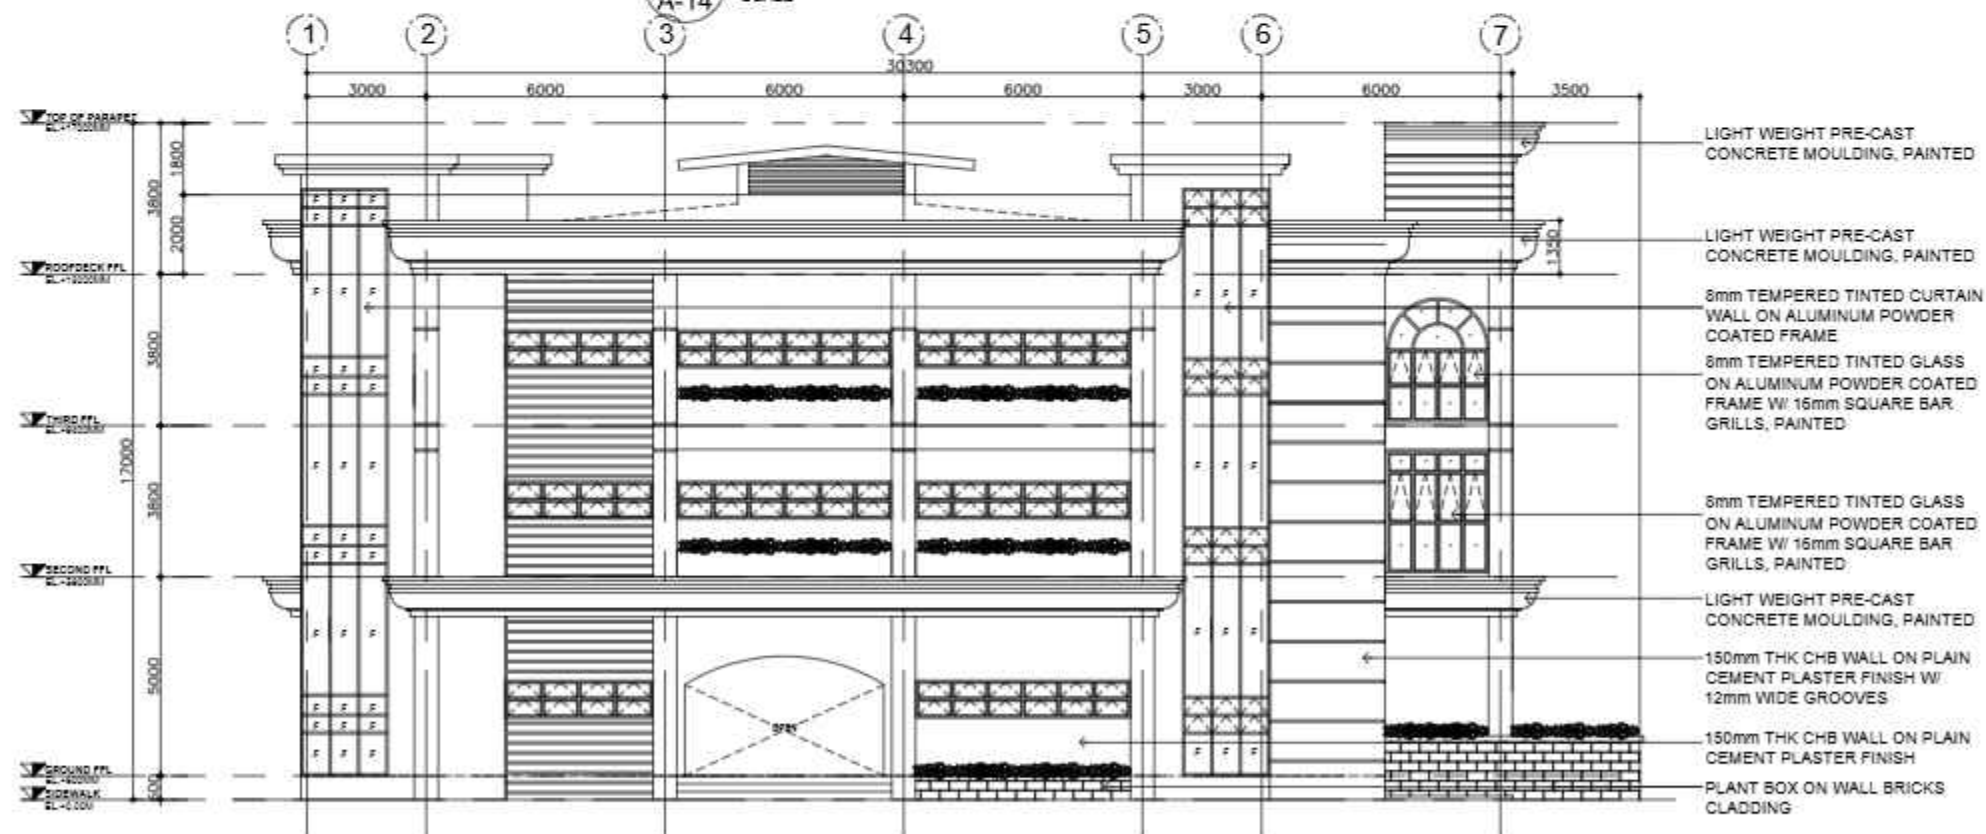

2 LEFT SIDE ELEVATION
A-14 SCALE 1:190MTS



Republic of the Philippines
PHILIPPINE NORMAL UNIVERSITY
Taft Avenue, Manila

PROJECT TITLE:
CONSTRUCTION OF A THREE - STOREY
GYMNASIUM, MANILA CAMPUS

PREPARED BY:
AR. JOHN D. TADEJA JR., RmP
ARCHITECT, FMSO
PRO NUMBER: 0045492
PTR NUMBER: 37104217

SUBMITTED BY:
JOHN P. NATIVIDAD
DIRECTOR, FMSO



RECOMMENDING APPROVAL:
DR. LORDINIO A. VERGARA
VICE-PRESIDENT FOR FINANCE
AND ADMINISTRATION

APPROVED BY:
DR. BERT J. TUGA
PRESIDENT

DATE:
JUNE, 2026
CAD BY:
JDT

SHEET CONTENTS:
RIGHT-SIDE ELEVATION
LEFT-SIDE ELEVATION

SHEET NO.:
A-14
A 19

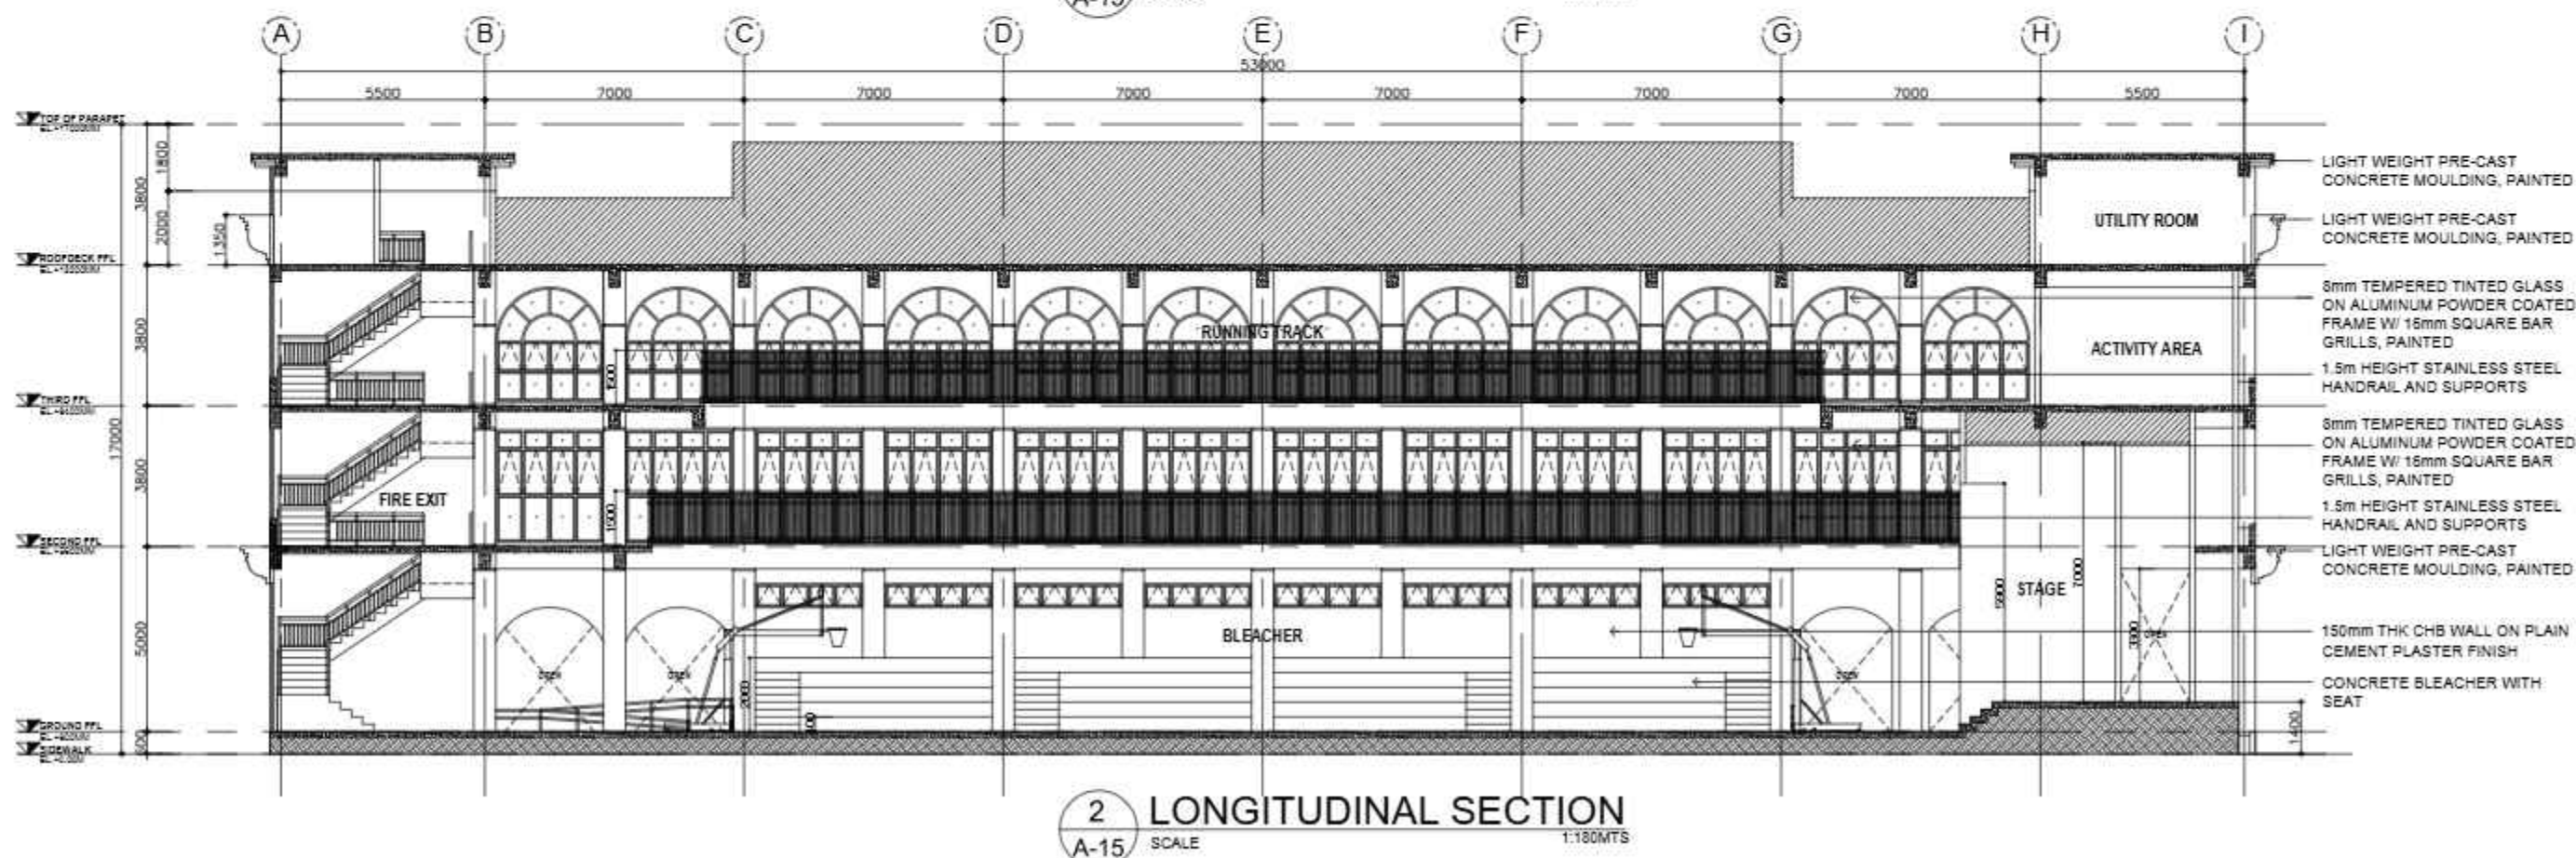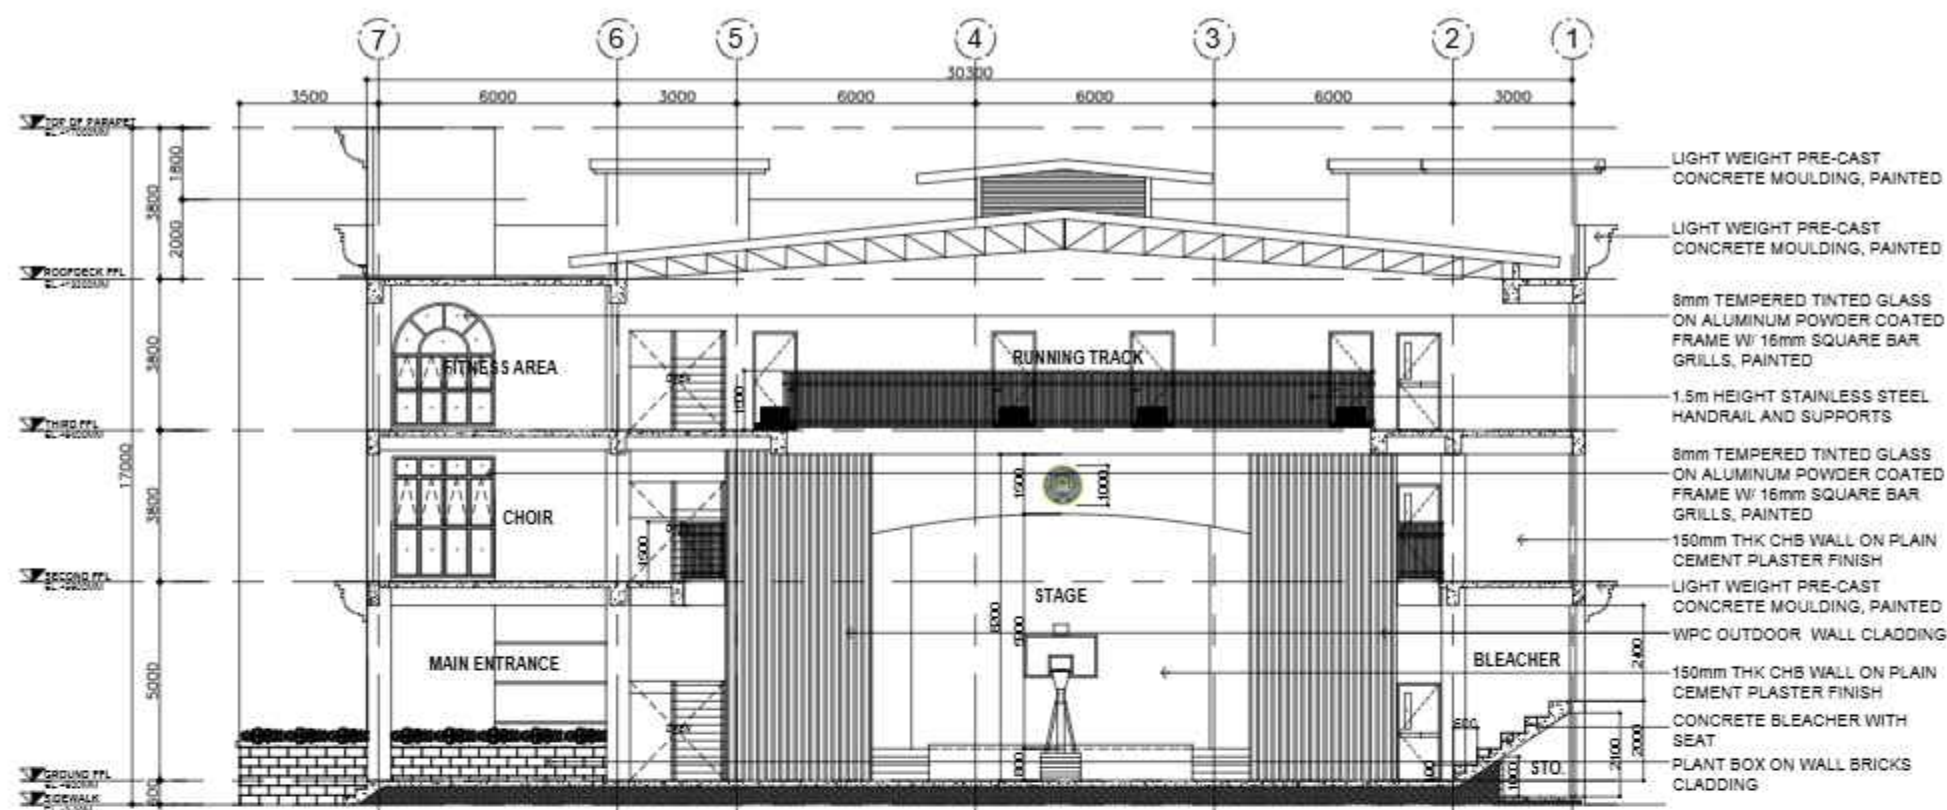

Republic of the Philippines
PHILIPPINE NORMAL UNIVERSITY
Taft Avenue, Manila

PROJECT TITLE:
CONSTRUCTION OF A THREE - STOREY
GYMNASIUM, MANILA CAMPUS

PREPARED BY:
AR. JOHN D. TADEJA JR., RmP
ARCHITECT, FMSO
PRO NUMBER: 0045492
PTR NUMBER: 37104217

SUBMITTED BY:
JOHN P. NATIVIDAD
DIRECTOR, FMSO

RECOMMENDING APPROVAL:
DR. LORDINIO A. VERGARA
VICE-PRESIDENT FOR FINANCE
AND ADMINISTRATION

APPROVED BY:
DR. BERT J. TUGA
PRESIDENT

DATE:
JUNE, 2026
CAD BY:
JDT


SHEET CONTENTS:
SECTION

SHEET NO.:
A-15
A 19

CODE: D 01 DESCRIPTION: 12MM THK. TEMPERED FRAME LESS GLASS DOOR WITH STAINLESS H-HANDLE, LOCKSET AND COMPLETE ACCESSORIES LOCATION: ACTIVITY ROOMS, OFFICES, LOUNGE REQ'D SETS: 17 SET/S	CODE: D 02 DESCRIPTION: POWDER COATED METAL DOOR WITH TEMPERED GLASS VISION PANEL ON 50X100 METAL JAMB WITH LEVER TYPE DOOR KNOB, HEAVY DUTY HINGES AND DOOR CLOSER, COMPLETE WITH LOCKSET AND ACCESSORIES LOCATION: ELECTRICAL RM, CONTROL RM, STORAGE, DRESSING ROOM, UTILITY ROOM REQ'D SETS: 11 SET/S	CODE: D 03 DESCRIPTION: POWDER COATED METAL DOOR WITH METAL LOUVERS ON 50X100 METAL JAMB, WITH LEVER TYPE DOOR KNOB, HEAVY DUTY HINGES AND DOOR CLOSER, COMPLETE WITH LOCKSET AND ACCESSORIES LOCATION: PUMP ROOM, EQUIPMENT STORAGE REQ'D SETS: 3 SET/S	CODE: D 04 DESCRIPTION: MARINE PLYWOOD FLUSH HOLLOW CORE DOOR WITH LOUVER, COMPLETE WITH LEVER TYPE DOOR KNOB, HEAVY DUTY HINGE, PAINTED FINISH LOCATION: OFFICE CR REQ'D SETS: 1 SET
CODE: D 05 DESCRIPTION: POWDER COATED METAL DOOR WITH METAL LOUVERS ON 50X100 METAL JAMB, WITH STAINLESS KICK PLATE, LEVER TYPE DOOR KNOB, HEAVY DUTY HINGES AND DOOR CLOSER, COMPLETE WITH LOCKSET AND ACCESSORIES LOCATION: MALE TOILET, FEMALE TOILET, LOCKER RM, PWDIGN TOILET REQ'D SETS: 11 SET/S	CODE: D 06 DESCRIPTION: POWDER COATED METAL DOOR WITH TEMPERED GLASS VISION PANEL ON 50X100 METAL JAMB WITH PANIC DEVICE HEAVY DUTY HINGES AND DOOR CLOSER, COMPLETE WITH LOCKSET AND ACCESSORIES LOCATION: FIRE EXIT REQ'D SETS: 8 SET/S	CODE: D 07 DESCRIPTION: MARINE PLYWOOD FLUSH HOLLOW CORE DOOR WITH LOUVER, COMPLETE WITH STAINLESS KICK PLATE, LEVER TYPE DOOR KNOB, HEAVY DUTY HINGE, PAINTED FINISH LOCATION: LOCKER ROOM REQ'D SETS: 2 SET/S	CODE: D 08 DESCRIPTION: POWDER COATED METAL DOOR WITH METAL LOUVERS ON 50X50 METAL JAMB, WITH LEVER TYPE DOOR KNOB, DEAD LOCK, HEAVY DUTY HINGES COMPLETE WITH LOCKSET AND ACCESSORIES LOCATION: BLEACHER STORAGE REQ'D SETS: 2 SET/S

1 SCHEDULE OF DOORS
A-16 SCALE 1:50MTS

Republic of the Philippines PHILIPPINE NORMAL UNIVERSITY Taft Avenue, Manila	PROJECT TITLE: CONSTRUCTION OF A THREE - STOREY GYMNASIUM, MANILA CAMPUS	PREPARED BY: AR. JOHN D. TADEJA JR., RmP ARCHITECT, FMSO PRO NUMBER: 0045492 PTR NUMBER: 37104217	SUBMITTED BY: JOHN P. NATIVIDAD DIRECTOR, FMSO	RECOMMENDING APPROVAL: DR. LORDINIO A. VERGARA VICE-PRESIDENT FOR FINANCE AND ADMINISTRATION	APPROVED BY: DR. BERT J. TUGA PRESIDENT	DATE: JUNE, 2026	SHEET CONTENTS: SCHEDULE OF DOORS	SHEET NO.: A-16
						CAD BY: JDT		

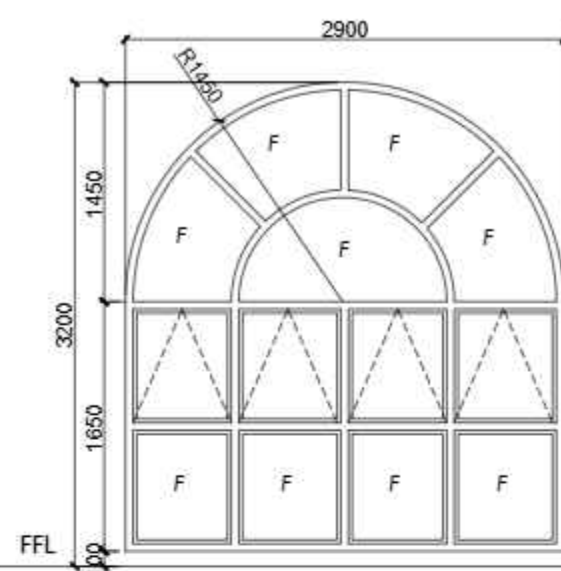


CODE: **W 01**

DESCRIPTION: 8MM THK TEMPERED TINTED GLASS AWNING & FIXED WDO. ON ALUM. POWDER COATED FRAME W/ 16mm SQUARE BAR GRILLS, PAINTED

LOCATION: RONDALLA, CHOIR, ART ROOM, FITNESS ROOM

REQ'D SETS: 20 SET/S

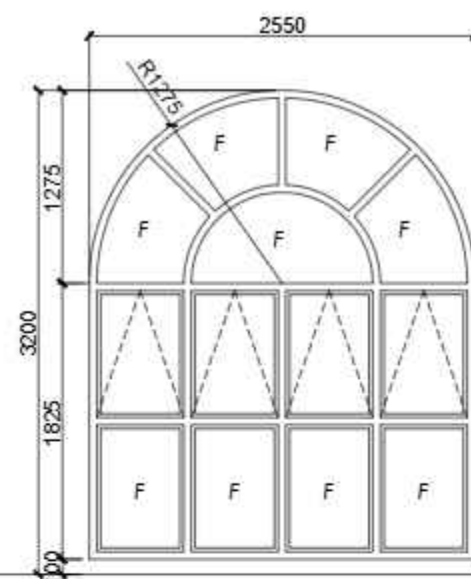


CODE: **W 02**

DESCRIPTION: 8MM THK TEMPERED TINTED CLEAR GLASS AWNING & FIXED WDO. ON ALUM. POWDER COATED FRAME W/ 16mm SQUARE BAR GRILLS, PAINTED

LOCATION: CHOIR, RONDALLA ROOM

REQ'D SETS: 2 SET/S

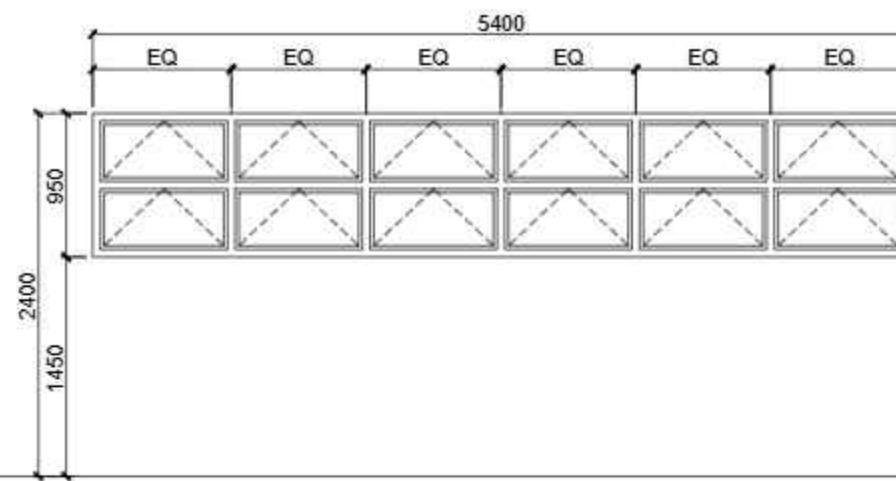


CODE: **W 03**

DESCRIPTION: 6MM THK TEMPERED TINTED CLEAR GLASS AWNING WDO. ON ALUM. POWDER COATED FRAME WITH FROSTED STICKER ON PORTION OF COMFORT ROOM

LOCATION: OFFICE, LOUNGE, BACK STAGE

REQ'D SETS: 11 SET/S

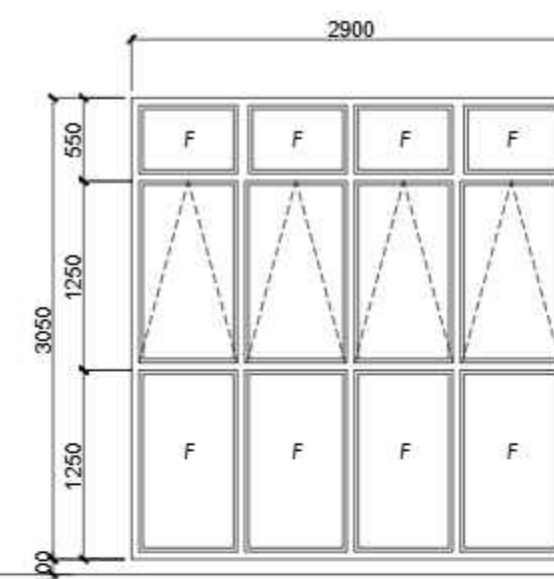


CODE: **W 04**

DESCRIPTION: 8MM THK TEMPERED TINTED GLASS AWNING WDO. ON ALUM. POWDER COATED FRAME W/ 16mm SQUARE BAR GRILLS, PAINTED

LOCATION: COURT

REQ'D SETS: 20 SET/S

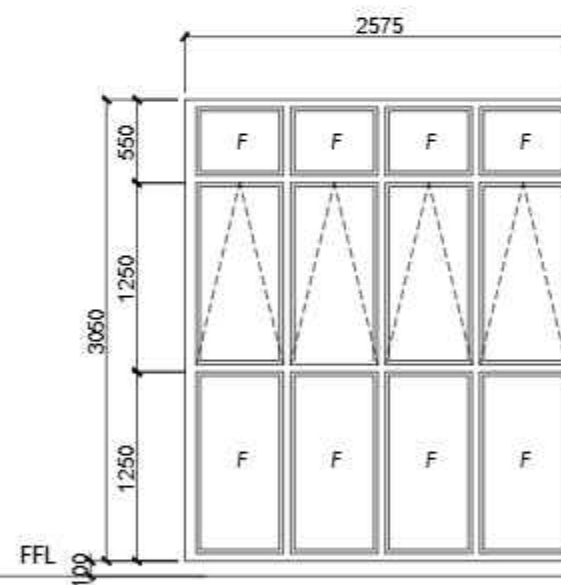


CODE: **W 05**

DESCRIPTION: 8MM THK TEMPERED TINTED GLASS AWNING WDO. ON ALUM. POWDER COATED FRAME W/ 16mm SQUARE BAR GRILLS, PAINTED

LOCATION: COURT

REQ'D SETS: 2 SET/S

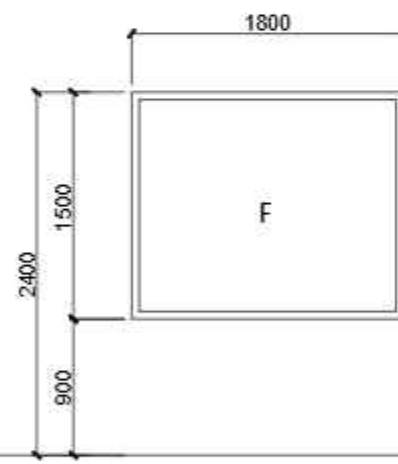


CODE: **W 6**

DESCRIPTION: 6MM THK TEMPERED CLEAR GLASS FIXED WDO. ON ALUM. POWDER COATED FRAME

LOCATION: CONTROL ROOM

REQ'D SETS: 1 SET

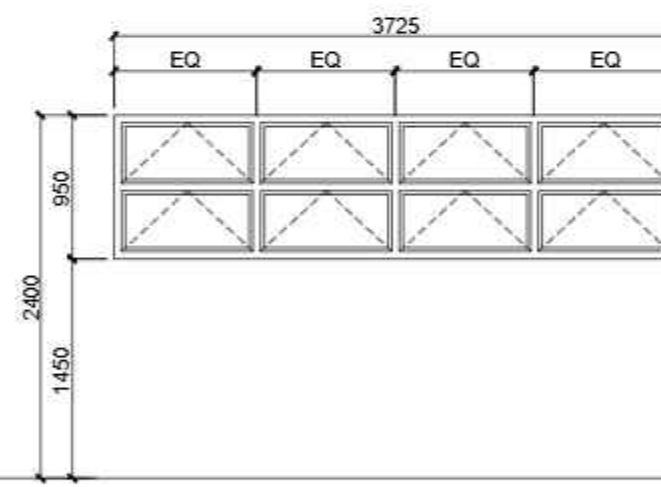


CODE: **W 07**

DESCRIPTION: 6MM THK TEMPERED TINTED GLASS AWNING WDO. ON ALUM. POWDER COATED FRAME W/ FROSTED STICKER ON PORTION OF COMFORT ROOM

LOCATION: COMFORT ROOM, COACH ROOM

REQ'D SETS: 6 SET/S

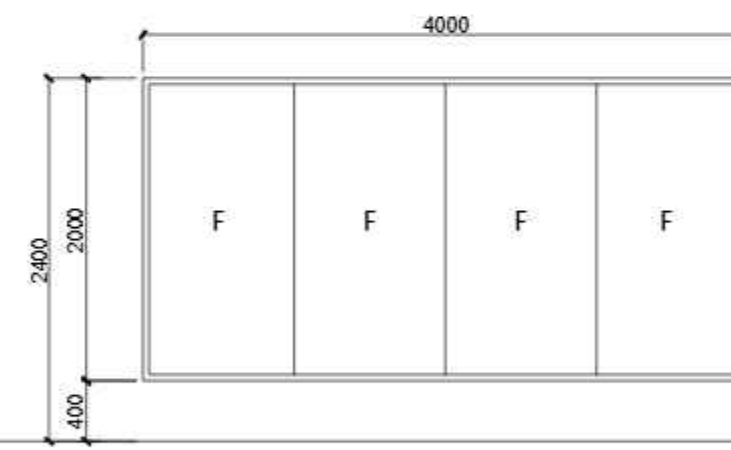

CODE: **W 08**

DESCRIPTION: 8MM THK TEMPERED CLEAR GLASS FIXED WDO. ON ALUM. POWDER COATED FRAME

LOCATION: STUDENT ORG. RM, ART ROOM


REQ'D SETS: 2 SET/S

1 SCHEDULE OF WINDOWS SCALE 1:50MTS



Republic of the Philippines
PHILIPPINE NORMAL UNIVERSITY
Taft Avenue, Manila

PROJECT TITLE:	PREPARED BY:	SUBMITTED BY:	RECOMMENDING APPROVAL:	APPROVED BY:	DATE:	SHEET CONTENTS:	SHEET NO.:
CONSTRUCTION OF A THREE - STOREY GYMNASIUM, MANILA CAMPUS	AR. JOHN D. TADEJA JR., RmP ARCHITECT, FMSO	JOHN P. NATIVIDAD DIRECTOR, FMSO	DR. LORDINIO A. VERGARA VICE-PRESIDENT FOR FINANCE AND ADMINISTRATION	DR. BERT J. TUGA PRESIDENT	JUNE, 2026 CAD BY: JDT	SCHEDULE OF DOORS AND WINDOWS	A-17
	PRC NUMBER: 0045492 PTR NUMBER: 37104217						A 19

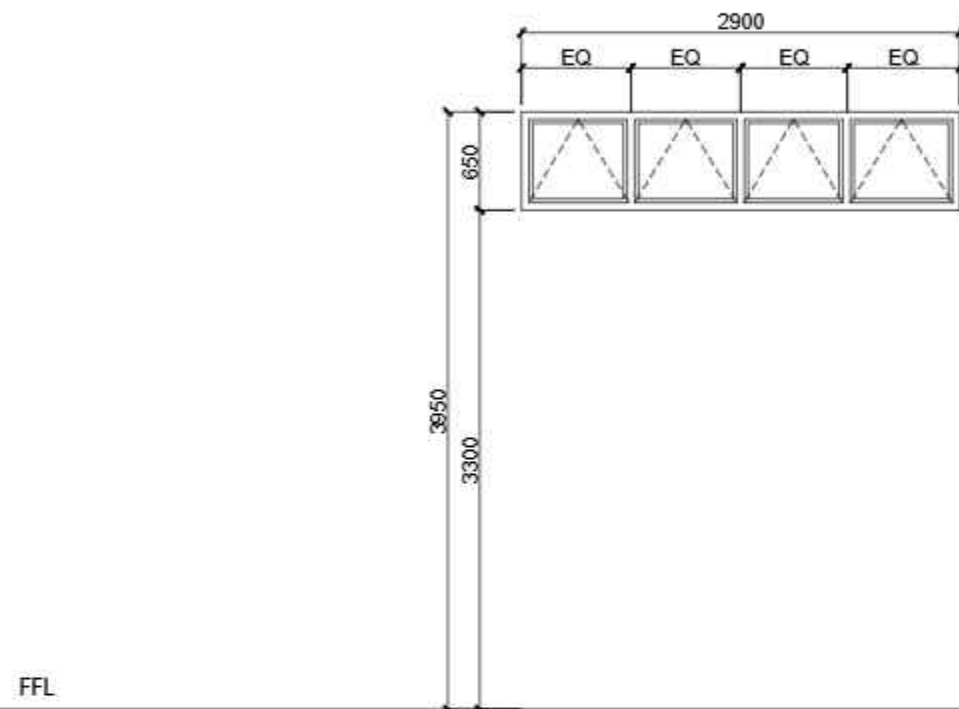


CODE :



DESCRIPTION : 6MM THK TEMPERED TINTED GLASS AWNING WDO. ON ALUM. POWDER COATED FRAME

LOCATION : BLEACHER

REQ'D SETS : 8 SET/S

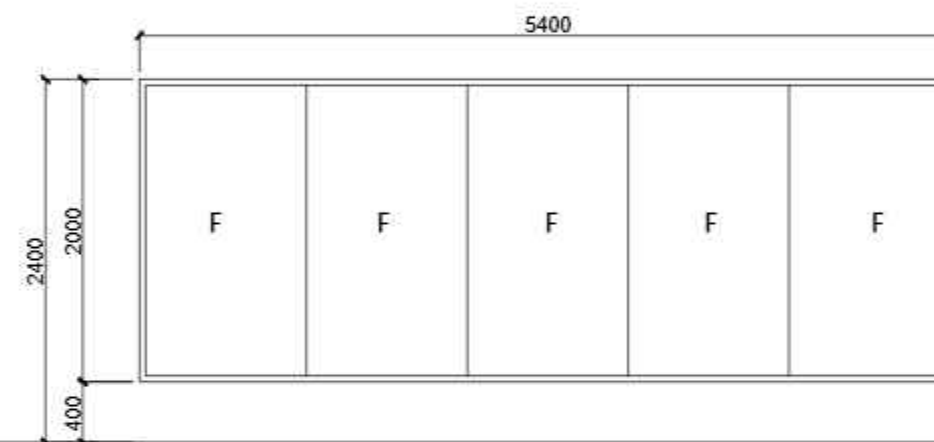

CODE :



DESCRIPTION : 8MM THK TEMPERED CLEAR GLASS FIXED WDO. ON ALUM. POWDER COATED FRAME

LOCATION : FITNESS AREA

REQ'D SETS : 4 SET/S

1 SCHEDULE OF WINDOWS
A-18 SCALE 1:50MTS



Republic of the Philippines
PHILIPPINE NORMAL UNIVERSITY
Taft Avenue, Manila

PROJECT TITLE:
CONSTRUCTION OF A THREE - STOREY
GYMNASIUM, MANILA CAMPUS

PREPARED BY:
AR. JOHN D. TADEJA JR., RmP
ARCHITECT, FMSO
PRC NUMBER 0045492
PTR NUMBER 37104217

SUBMITTED BY:
JOHN P. NATIVIDAD
DIRECTOR, FMSO


RECOMMENDING APPROVAL:
DR. LORDINIO A. VERGARA
VICE-PRESIDENT FOR FINANCE
AND ADMINISTRATION

APPROVED BY:
DR. BERT J. TUGA
PRESIDENT


DATE:
JUNE, 2026
CAD BY:
JDT

SHEET CONTENTS:
SCHEDULE OF DOORS AND
WINDOWS


SHEET NO.:
A-18
A 19

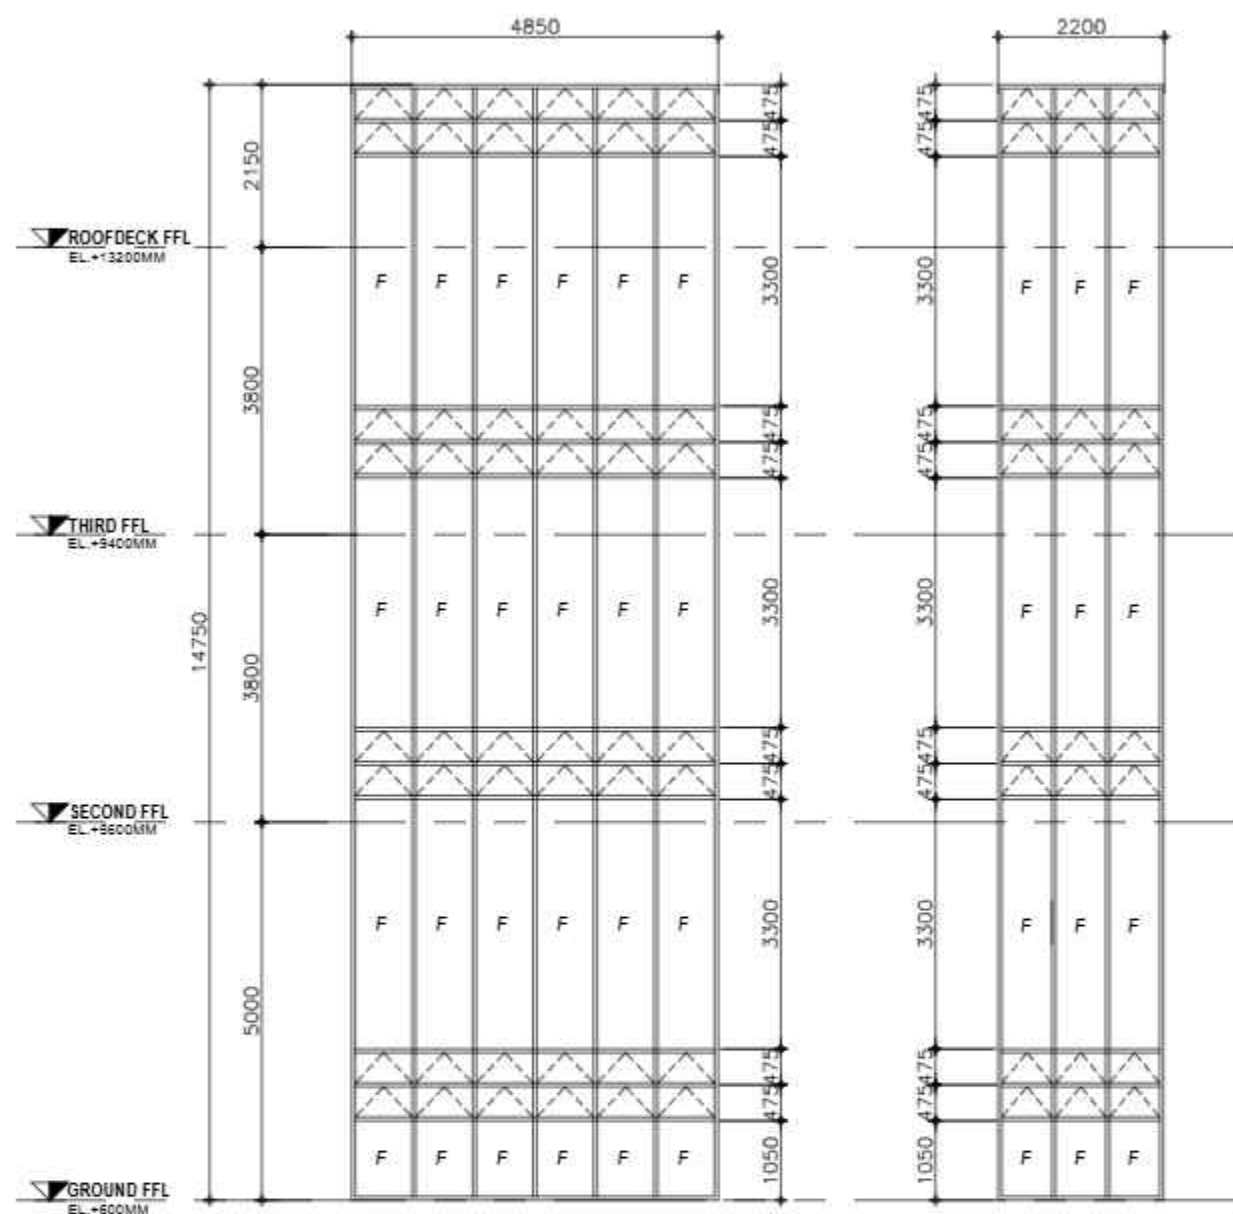


CODE : **CW 1**
 DESCRIPTION : 8MM THK TEMPERED TINTED GLASS AWNING AND FIXED WDO. ON ALUM. POWDER COATED FRAME
 LOCATION : STAIRS
 REQ'D SETS : 2 SET/S

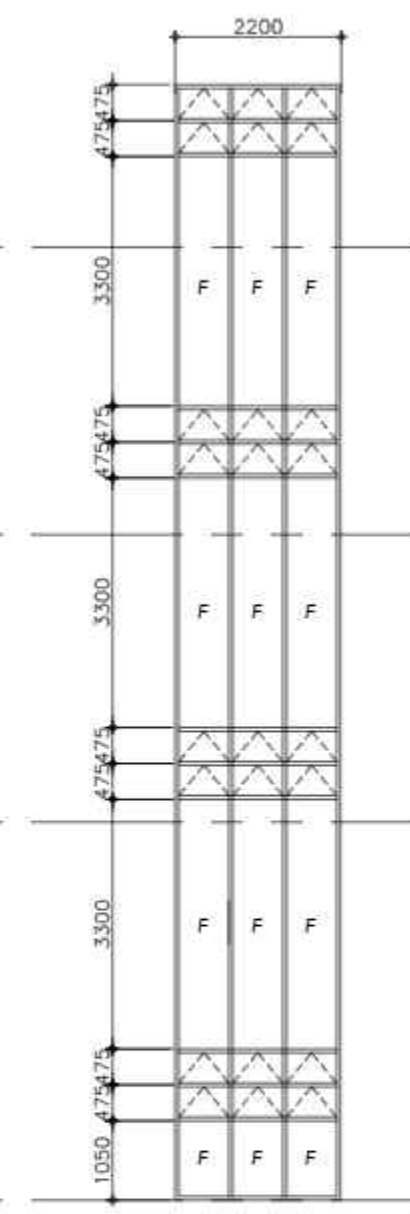

CODE : **CW 2**
 DESCRIPTION : 8MM THK TEMPERED TINTED GLASS AWNING AND FIXED WDO. ON ALUM. POWDER COATED FRAME
 LOCATION : STAIRS
 REQ'D SETS : 2 SET/S

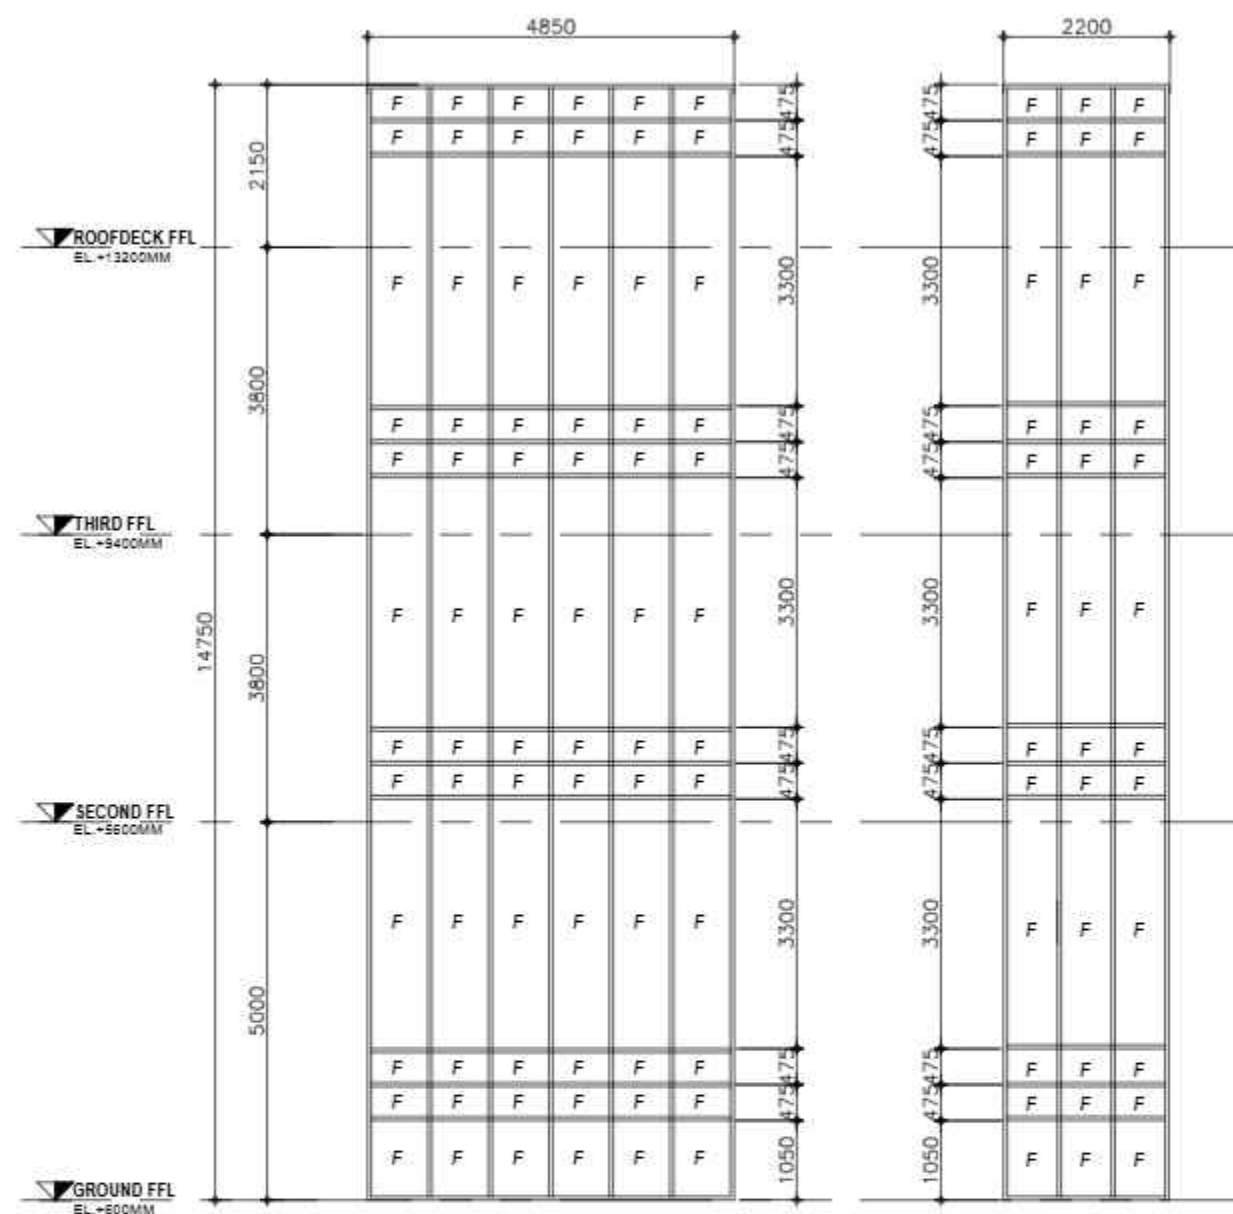

CODE : **CW 3**
 DESCRIPTION : 8MM THK FIRE RATED TEMPERED TINTED GLASS FIXED WDO. ON ALUM. POWDER COATED FRAME
 LOCATION : FIRE EXIT STAIRS
 REQ'D SETS : 2 SET/S

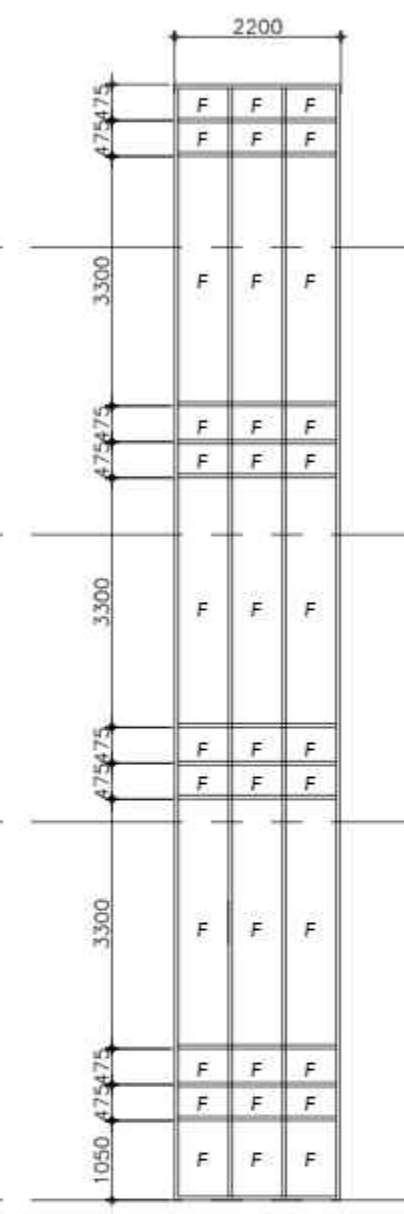

CODE : **CW 4**
 DESCRIPTION : 8MM THK FIRE RATED TEMPERED TINTED GLASS FIXED WDO. ON ALUM. POWDER COATED FRAME
 LOCATION : FIRE EXIT STAIRS
 REQ'D SETS : 2 SET/S

1 SCHEDULE OF WINDOWS A-19 SCALE 1:100MTS



Republic of the Philippines
 PHILIPPINE NORMAL UNIVERSITY
 Taft Avenue, Manila

PROJECT TITLE:
 CONSTRUCTION OF A THREE - STOREY
 GYMNASIUM, MANILA CAMPUS

PREPARED BY:
 AR. JOHN D. TADEJA JR., RmP
 ARCHITECT, FMSO
 PRO NUMBER: 0045492
 PTR NUMBER: 37104217

SUBMITTED BY:
 JOHN P. NATIVIDAD
 DIRECTOR, FMSO

RECOMMENDING APPROVAL:
 DR. LORDINIO A. VERGARA
 VICE-PRESIDENT FOR FINANCE
 AND ADMINISTRATION

APPROVED BY:
 DR. BERT J. TUGA
 PRESIDENT

DATE:
 JUNE, 2026
 CAD BY:
 JDT

SHEET CONTENTS:
 SCHEDULE OF D & W

SHEET NO.:
 A-19
 A 19