




1 HRMD OFFICE
PERSPECTIVE
A-01 SCALE NTS



2 HRMD OFFICE
PERSPECTIVE
A-01 SCALE NTS

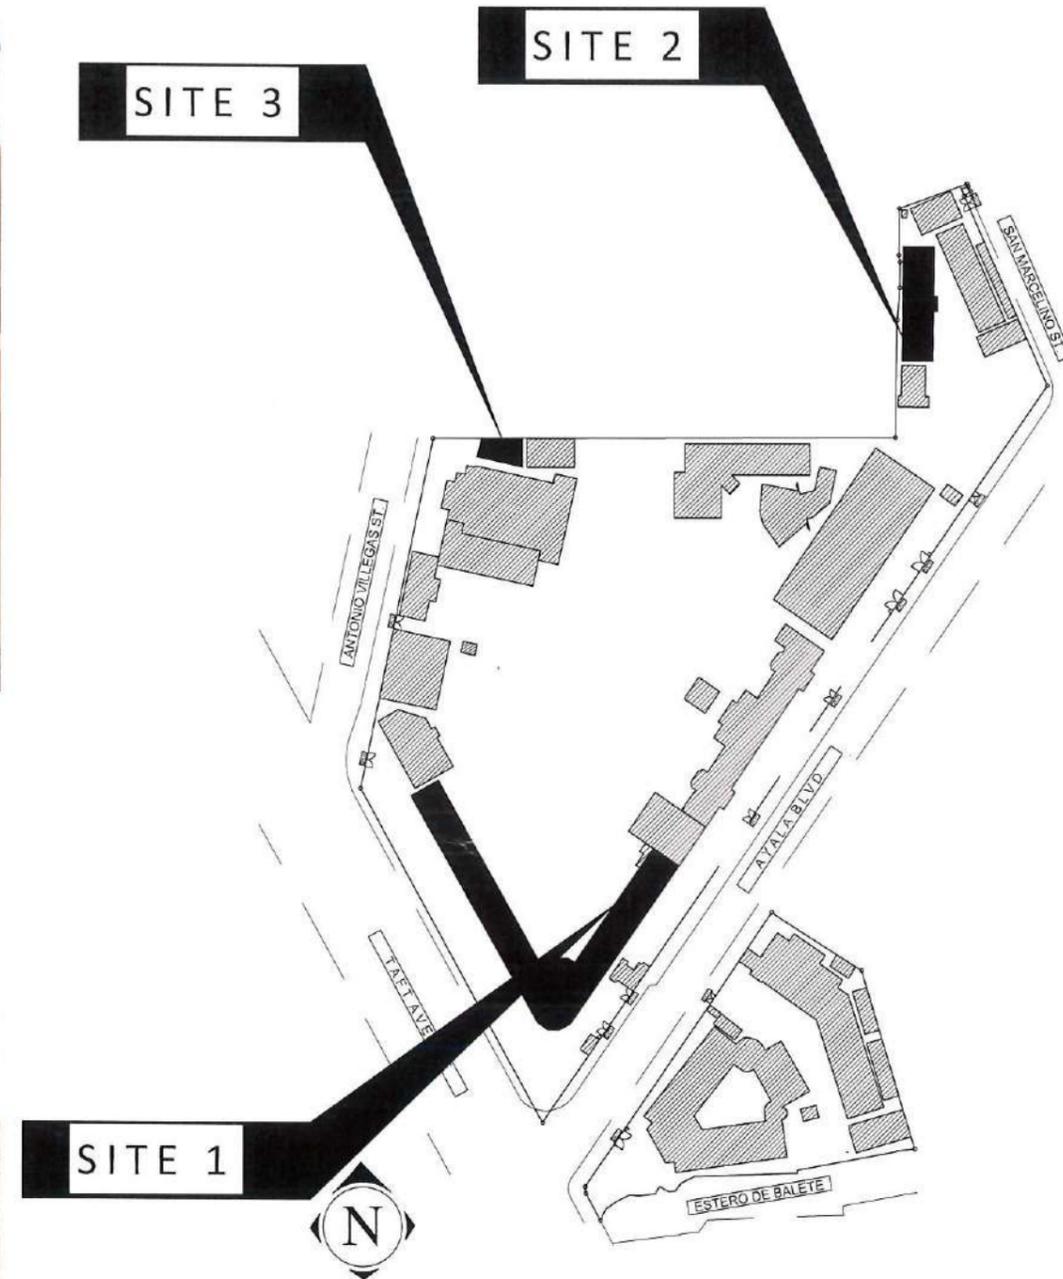

3 LOCATION MAP
A-01 SCALE NTS



Republic of the Philippines
PHILIPPINE NORMAL UNIVERSITY
Taft Avenue, Manila

PROJECT TITLE:
PROPOSED FURNITURE LAYOUT OF
HRMD OFFICE, INTERNAL AUDIT,
PLANNING OFFICE AND ICEHME

PREPARED BY:
AR. JOHN D. TADEJA JR., RmP
ARCHITECT, FMSO
PRC NUMBER 0045490
PTR NUMBER 32158954

SUBMITTED BY:
JOHN P. NATIVIDAD
DIRECTOR, FMSO

RECOMMENDING APPROVAL:
DR. JORDINO A. VERGARA
VICE PRESIDENT FOR FINANCE
AND ADMINISTRATION

APPROVED BY:
DR. BERT J. TUGA
PRESIDENT

DATE:
SEPT. , 2025
CAD BY:
JDT

SHEET CONTENTS:
PERSPECTIVES
LOCATION MAP

SHEET NO.:
A-01
A 8



1 ICEHME
PERSPECTIVE
 SCALE NTS




2 INTERNAL AUDIT OFFICE
PERSPECTIVE
 SCALE NTS




Republic of the Philippines
 PHILIPPINE NORMAL UNIVERSITY
 Taft Avenue, Manila

PROJECT TITLE:	PREPARED BY:	SUBMITTED BY:	RECOMMENDING APPROVAL:	APPROVED BY:	DATE:	SHEET CONTENTS:	SHEET NO.:
PROPOSED FURNITURE LAYOUT OF HRMD OFFICE, INTERNAL AUDIT, PLANNING OFFICE AND ICEHME	AR. JOHN B. TADEJUR., RmP ARCHITECT, FMSO	JOHN P. NATIVIDAD DIRECTOR, FMSO	DR. LORINDO A. VERGARA VICE-PRESIDENT FOR FINANCE AND ADMINISTRATION	DR. BERT J. TUGA PRESIDENT	SEPT., 2025	PERSPECTIVE	A-02
	PRC NUMBER: 0045490				CAD BY:		
	PTR NUMBER: 32158954				JD		
						A	8

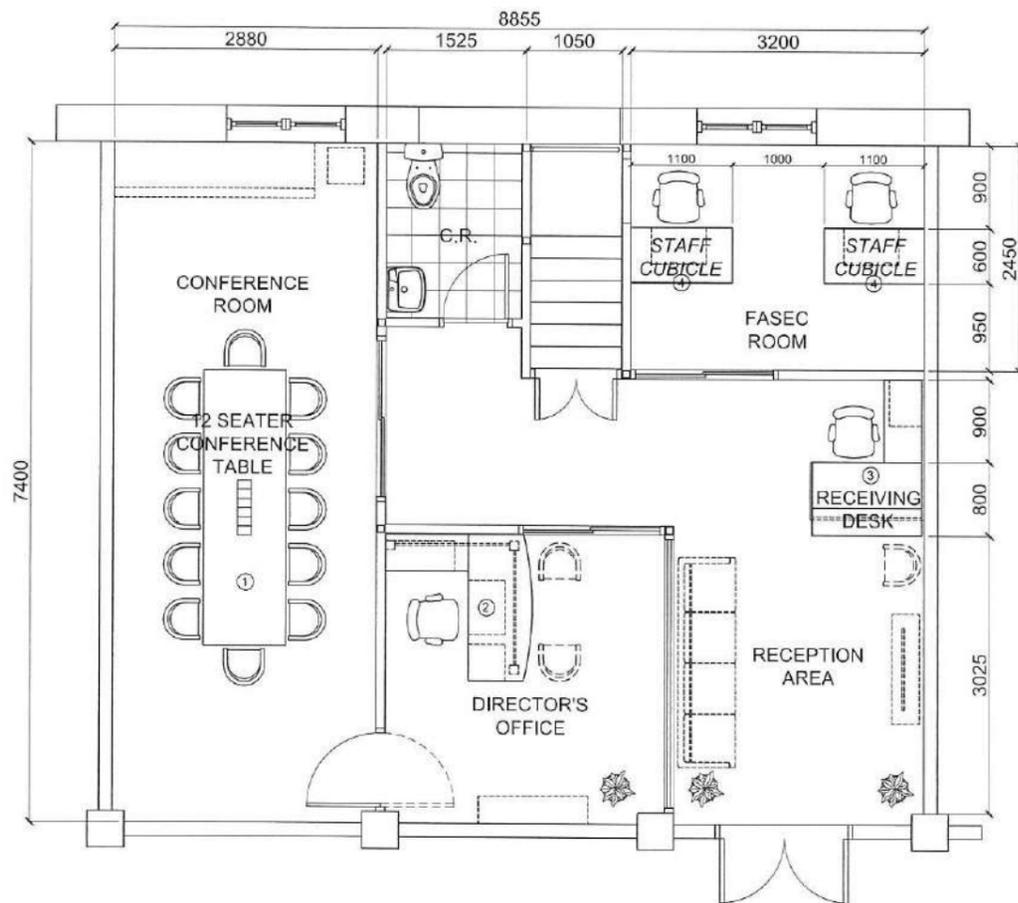

1 HRMD OFFICE 1 (PECSON GROUND FLOOR)
PROPOSED OFFICE LAYOUT
 A-03 SCALE 1:75MTS

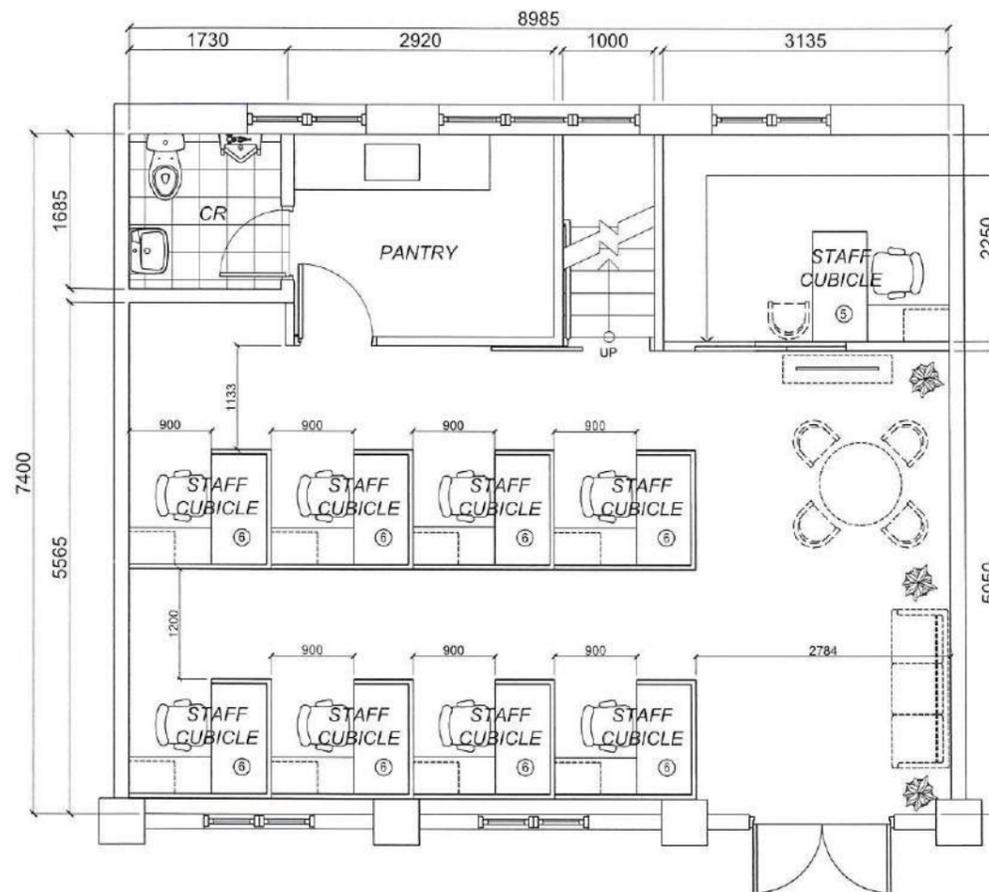

2 HRMD OFFICE 2 (PECSON GROUND FLOOR)
PROPOSED OFFICE LAYOUT
 A-03 SCALE 1:75MTS

8mm THK FULL HEIGHT
 TEMPERED GLASS
 PARTITION ON ALUMINUM
 FRAME AND 900mm X
 2150mm SLIDING DOOR
 WITH FROSTED STICKER
 (SEE DETAILS)



Republic of the Philippines
 PHILIPPINE NORMAL UNIVERSITY
 Taft Avenue, Manila

PROJECT TITLE:
 PROPOSED FURNITURE LAYOUT OF
 HRMD OFFICE, INTERNAL AUDIT,
 PLANNING OFFICE AND ICEHME

PREPARED BY:
 AR. JOHN D. FADEJA, JR., RmP
 ARCHITECT, PRC
 PRC NUMBER: 0045490
 PTR NUMBER: 32158954

SUBMITTED BY:
 JOHN P. NATIVIDAD
 DIRECTOR, FMSC


RECOMMENDING APPROVAL:
 DR. LORINIO A. VERGARA
 VICE-PRESIDENT FOR FINANCE
 AND ADMINISTRATION

APPROVED BY:
 DR. BERT J. TUGA
 PRESIDENT


DATE:
 SEPT. 2025
 CAD BY:
 JDT

SHEET CONTENTS:
 PROPOSED OFFICE LAYOUT

SHEET NO.:
 A-03
 A 8

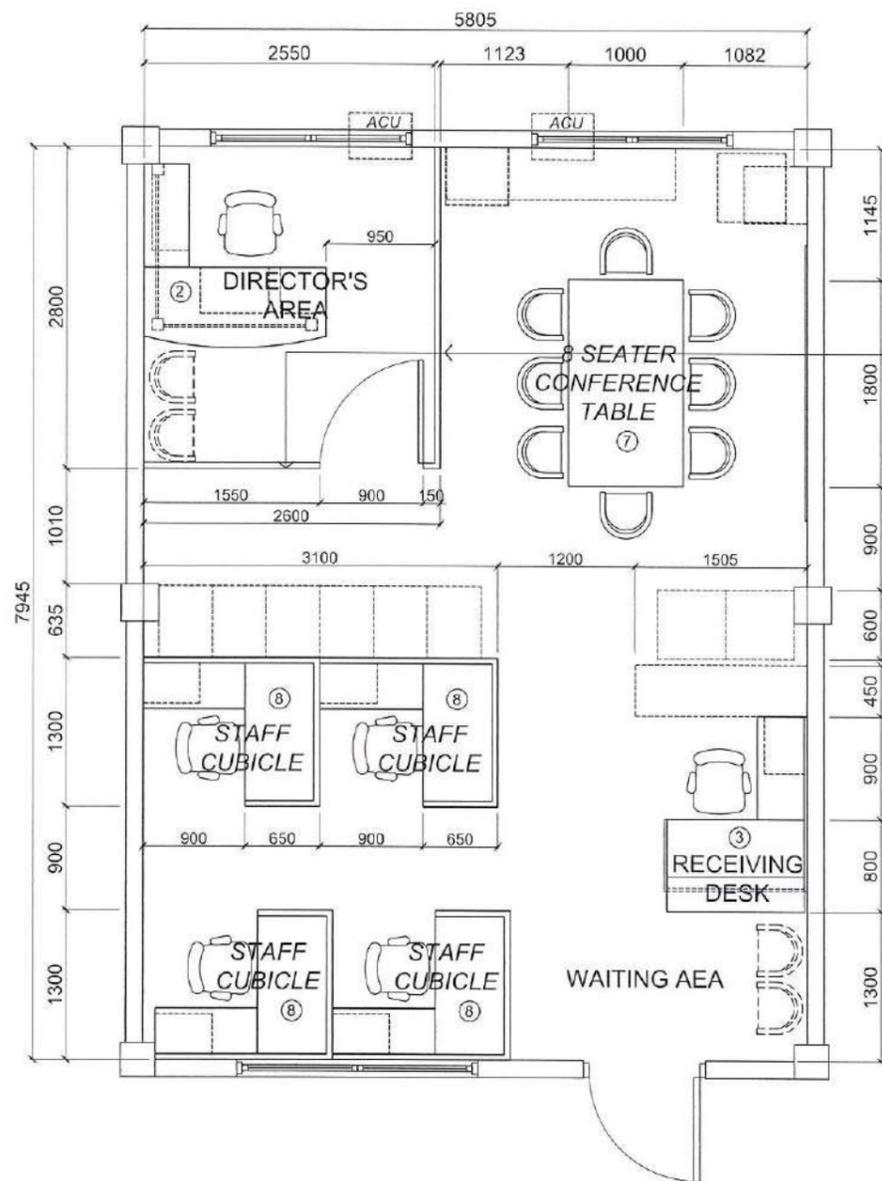

MODULAR PARTITION WITH 6mm THK TEMPERED GLASS ON ALUMINUM FRAME WITH 900mm X 2150mm SWING DOOR (SEE EXISTING PARTITION DESIGN FOR REFERENCE)

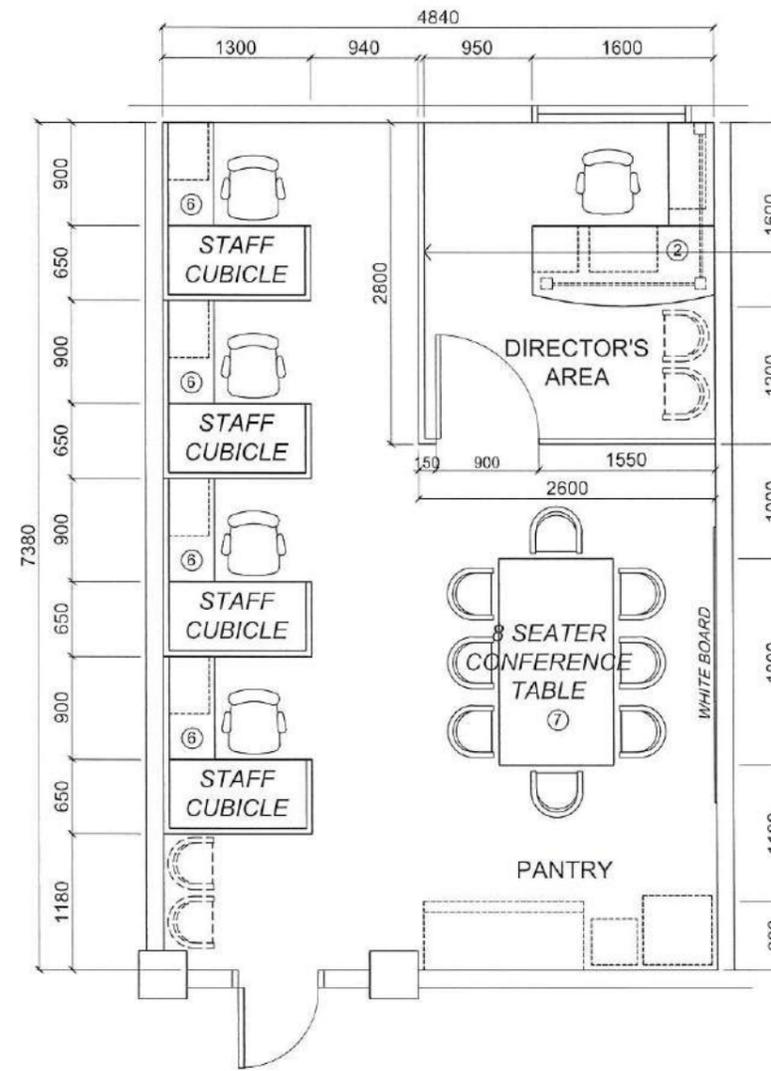

MODULAR PARTITION WITH 6mm THK TEMPERED GLASS ON ALUMINUM FRAME WITH 900mm X 2150mm SWING DOOR (SEE EXISTING PARTITION DESIGN FOR REFERENCE)

1 INTERNAL AUDIT OFFICE (OLD ITL)
PROPOSED OFFICE LAYOUT
 A-04 SCALE 1:75MTS

2 PLANNING OFFICE (PECSON SECOND FLOOR)
PROPOSED OFFICE LAYOUT
 A-04 SCALE 1:75MTS



Republic of the Philippines
 PHILIPPINE NORMAL UNIVERSITY
 Taft Avenue, Manila

PROJECT TITLE:
 PROPOSED FURNITURE LAYOUT OF
 HRMD OFFICE, INTERNAL AUDIT,
 PLANNING OFFICE AND ICEHME

PREPARED BY:
 AR. JOHN D. FADEJA JR., RmP
 ARCHITECT, FMSO
 PRC NUMBER: 0045490
 PTR NUMBER: 32158954

SUBMITTED BY:
 JOHN P. NATIVIDAD
 DIRECTOR, FMSO


RECOMMENDING APPROVAL:
 DR. LORINDA A. VERGARA
 VICE-PRESIDENT FOR FINANCE
 AND ADMINISTRATION

APPROVED BY:
 DR. BERT J. TUGA
 PRESIDENT


DATE:
 SEPT., 2025
 CAD BY:
 JDT

SHEET CONTENTS:
 PROPOSED OFFICE LAYOUT

SHEET NO.:
 A-04
 A 8

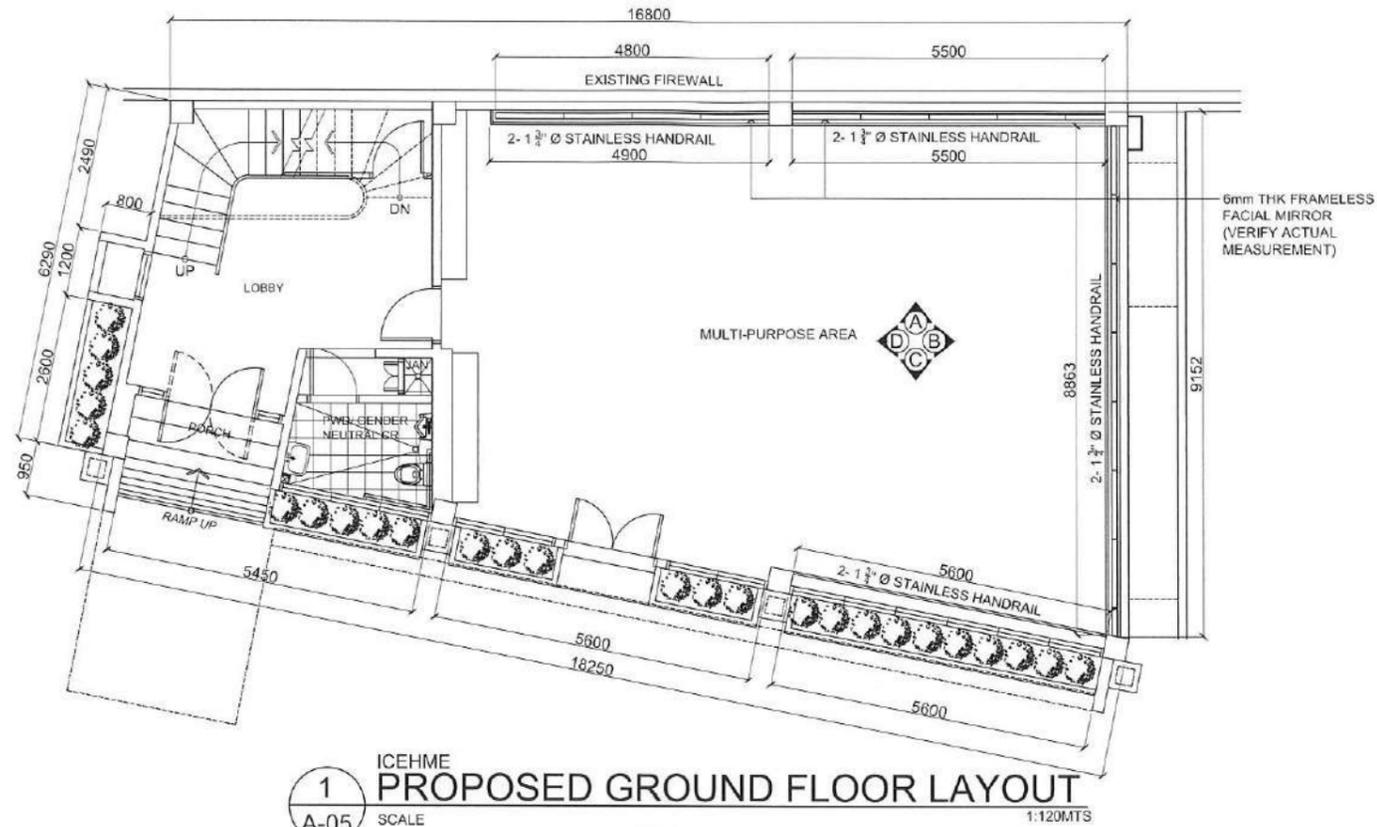

1
A-05
ICEHME
PROPOSED GROUND FLOOR LAYOUT
SCALE 1:120MTS

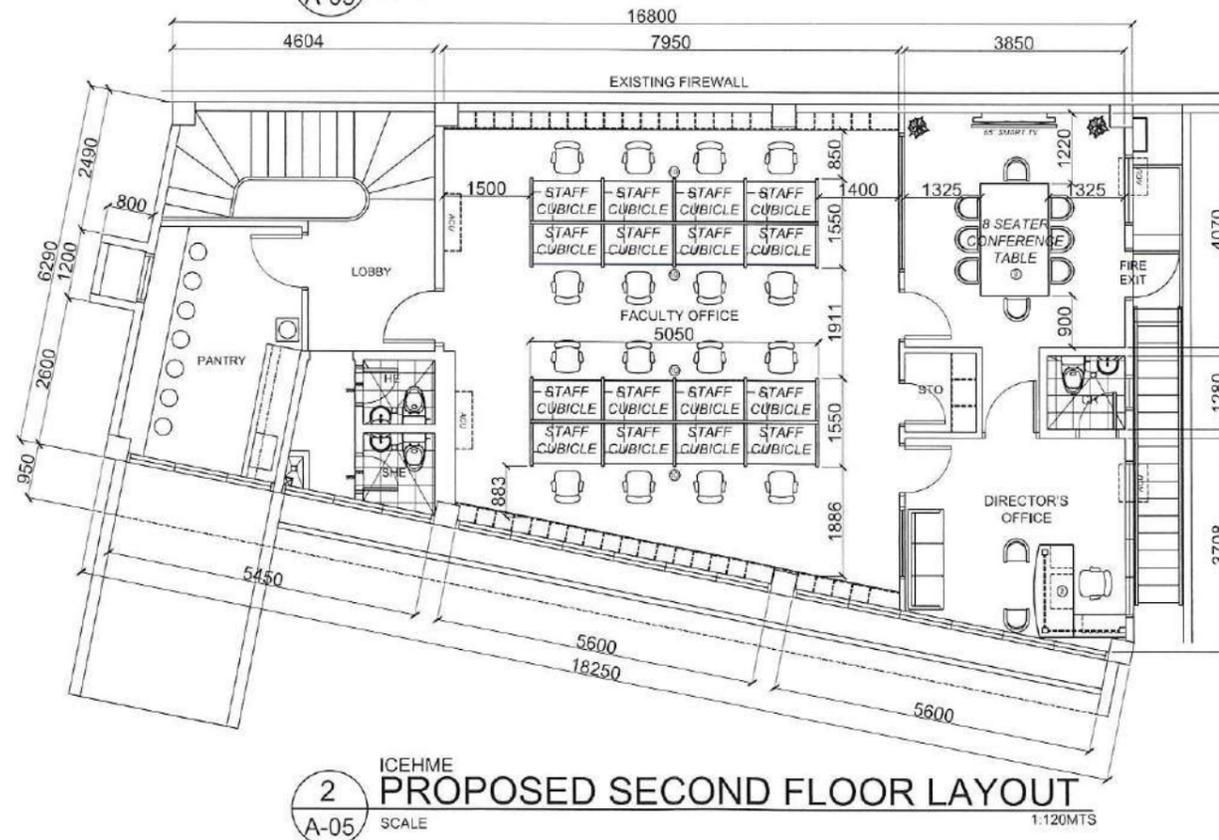

2
A-05
ICEHME
PROPOSED SECOND FLOOR LAYOUT
SCALE 1:120MTS



Republic of the Philippines
PHILIPPINE NORMAL UNIVERSITY
Taft Avenue, Manila

PROJECT TITLE:
PROPOSED FURNITURE LAYOUT OF
HRMD OFFICE, INTERNAL AUDIT,
PLANNING OFFICE AND ICEHME

PREPARED BY:
AR. JOHN D. TABERA JR., RmP
ARCHITECT, FMSO
PRC NUMBER 0045430
PTR NUMBER 32158954

SUBMITTED BY:
JOHN P. NATIVIDAD
DIRECTOR, FMSO


RECOMMENDING APPROVAL:
DR. LORINDO A. VERGARA
VICE PRESIDENT FOR FINANCE
AND ADMINISTRATION

APPROVED BY:
DR. BERT J. TUGA
PRESIDENT


DATE:
SEPT. 2025
CAD BY:
JDT

SHEET CONTENTS:
PROPOSED FURNITURE LAYOUT


SHEET NO.:
A-05
A 8

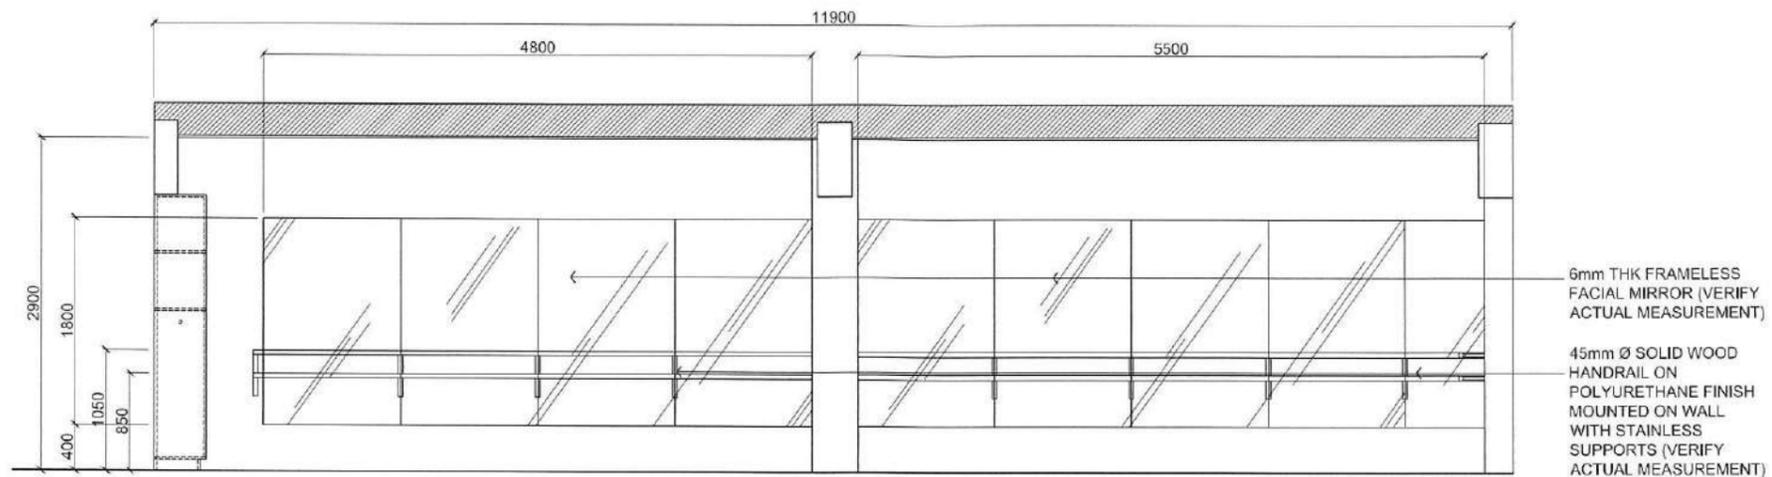

1
A-06 ICEHME
ELEVATION 'A'
SCALE 1:60MTS

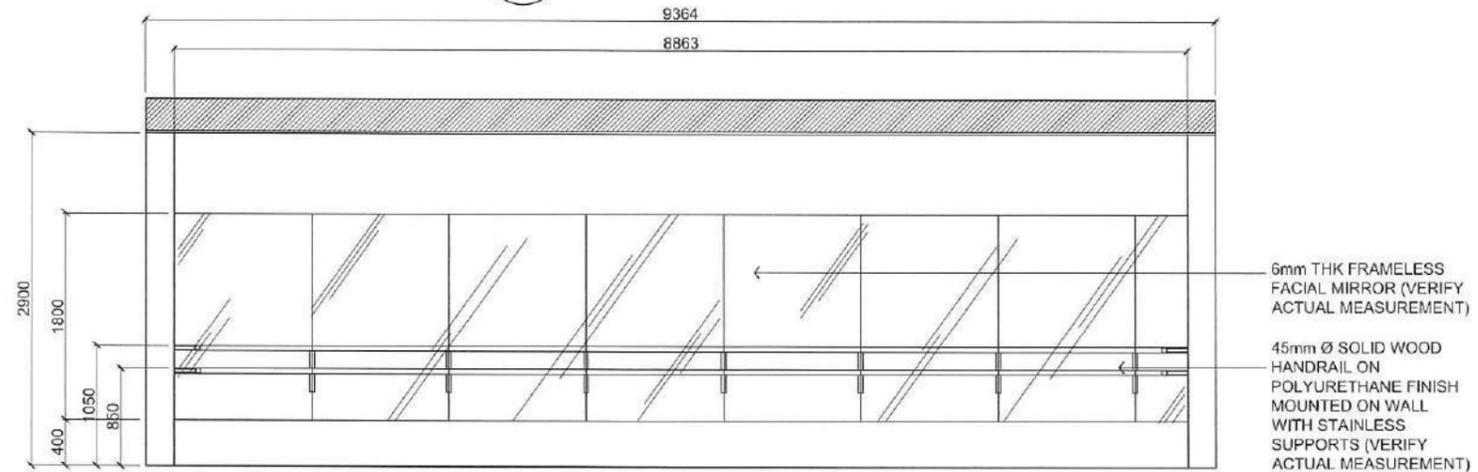


1
A-06 ICEHME
ELEVATION 'B'
SCALE 1:60MTS

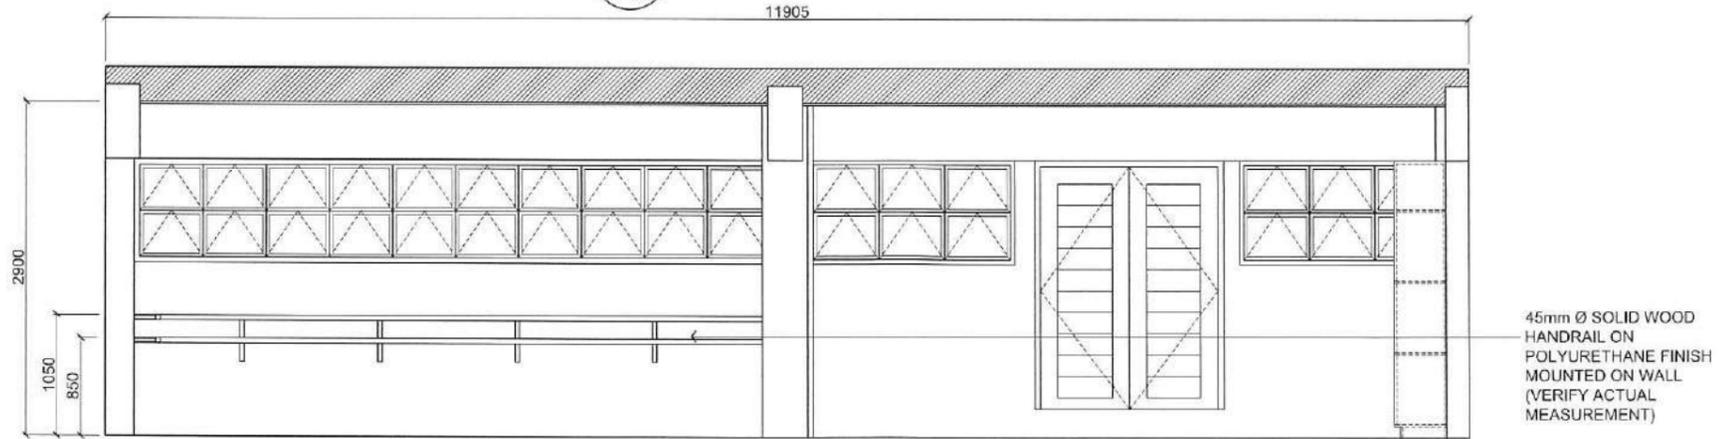


1
A-06 ICEHME
ELEVATION 'C'
SCALE 1:60MTS

NOTE: FURNITURE IMAGE ARE REFERENCE ONLY, REFER TO EXISTING FURNITURE ON OFFICES


 <p>Republic of the Philippines PHILIPPINE NORMAL UNIVERSITY Taft Avenue, Manila</p>	PROJECT TITLE:	PREPARED BY:	SUBMITTED BY:	RECOMMENDING APPROVAL:	APPROVED BY:	DATE:	SHEET CONTENTS:	SHEET NO.:
	PROPOSED FURNITURE LAYOUT OF HRMD OFFICE, INTERNAL AUDIT, PLANNING OFFICE AND ICEHME	AR. JOHN D. FADEJAJR., RmP ARCHITECT, FMSO	JOHN R. NATIVIDAD DIRECTOR, FMSO	DR. LORINDA A. VERGARA VICE-PRESIDENT FOR FINANCE AND ADMINISTRATION	DR. BERT J. TUGA PRESIDENT	SEPT., 2025	INTERIOR ELEVATION	A-06
		PRC NUMBER 0045490				CAD BY: JDT		A 8
		PTR NUMBER 32158954						

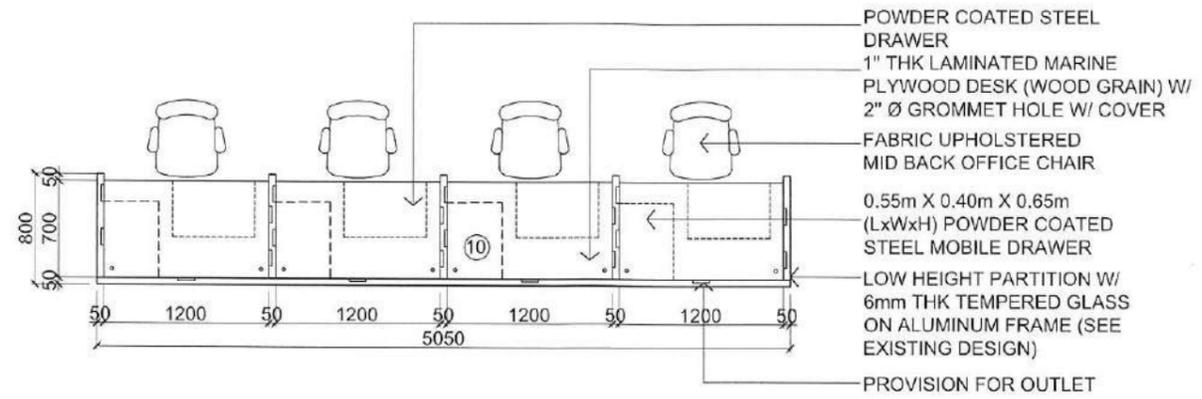


OFFICE DESK 5

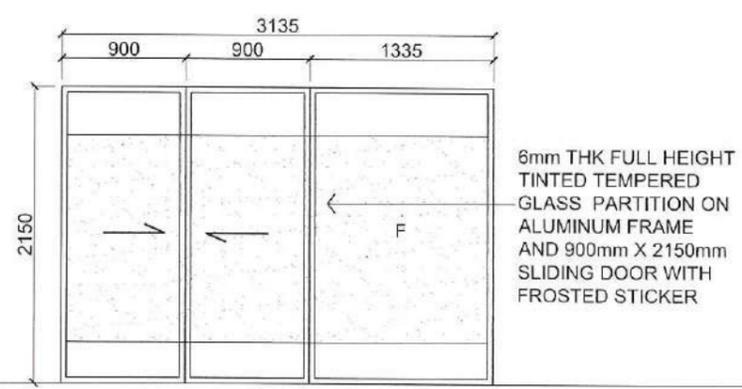

GLASS PARTITION (HRM OFFICE)

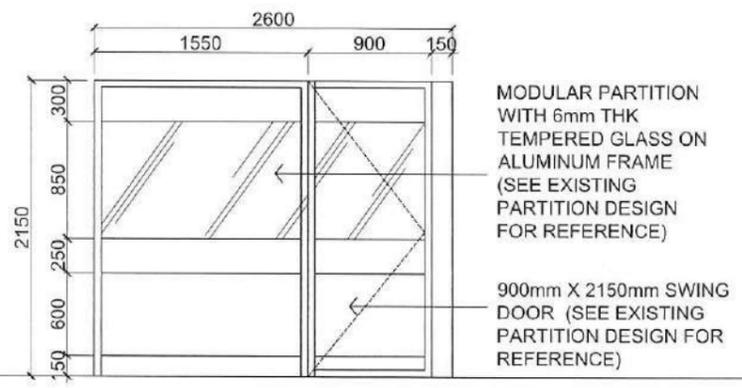

GLASS PARTITION (AUDIT OFFICE & PLANNING OFFICE)

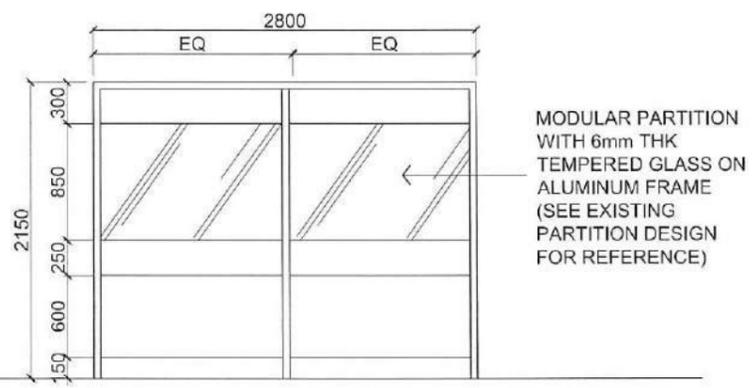


- LOW HEIGHT PARTITION SPECIFICATION:**
- ALL SINGLE OFFICE DESK SHALL HAVE ALL NEEDED ACCESSORIES TO BE EASILY DISASSEMBLE AS SINGLE TABLE AND/OR REASSEMBLE AS CLUSTER
 - FIBER BOARD PANEL (YELLOW GOLD AND ROYAL BLUE) ON ALUMINUM FRAME IN POWDER COAT FINISH
 - 6mm THK TEMPERED GLASS W/ FROSTED STICKER OF PNU AND OFFICE NAME
 - BASEBOARD W/ RACEWAY PROVISION FOR WIRE, CABLES AND OUTLETS
 - TABLE TOP ON WOOD GRAIN LAMINATED FINISH
 - ALL DRAWERS MUST COMPLETE WITH LOCKS AND ACCESSORIES
 - ALL MOBILE CABINET MUST BE FIT BENEATH THE OFFICE DESK EDGE AND TABLE DRAWER
 - REFER TO EXISTING LHP ON FINISHES & COLOR
- OFFICE DESK SPECIFICATION**
- ALL LAMINATED WOOD ARE MADE OF MARINE PLYWOOD
 - ALL METAL SUPPORTS ARE ON POWDER COATED FINISH
 - COLORS OF FINISHES ARE SUBJECT FOR APPROVAL
- ALL FURNITURE MUST HAVE FLOOR ADJUSTER FOR ALIGNMENT








Republic of the Philippines
 PHILIPPINE NORMAL UNIVERSITY
 Taft Avenue, Manila



PROJECT TITLE:	PREPARED BY:	SUBMITTED BY:	RECOMMENDING APPROVAL:	APPROVED BY:	DATE:	SHEET CONTENTS:	SHEET NO.:
PROPOSED FURNITURE LAYOUT OF HRMD OFFICE, INTERNAL AUDIT, PLANNING OFFICE AND ICEHME	AR. JOHN D. PADEJA, JR., RMP ARCHITECT, FMSO	JOHN P. NATIVIDAD DIRECTOR, FMSO	DR. LORINDA A. VERGARA VICE PRESIDENT FOR FINANCE AND ADMINISTRATION	DR. BEET J. TUGA PRESIDENT	SEPT., 2025	FURNITURE DETAILS	A-08
	PRC NUMBER: 0045490 PTR NUMBER: 32158954				CAD BY: JDT		A 8

PROPOSED VARIOUS FURNITURES AND CUBILES AT MACEDA BUILDING, VP FOR ACADEMICS

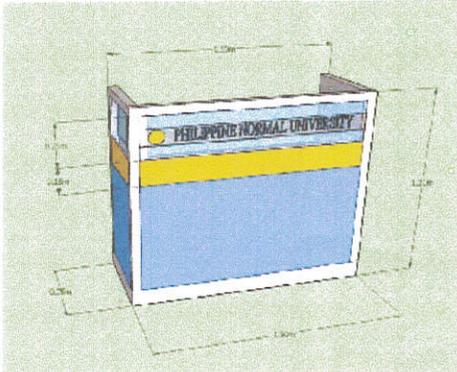LEGEND	TECHNICAL SPECIFICATIONS	QUANTITY	REMARKS / SAMPLE PICTURE
	<p>6.0 cm thick partition with extruded aluminum framing in powder coated zero rush finish. Fibre board panel provides high structural integrity and allows pin-ability. External baseboard contains raceway provision for electrical, telephone and LAN outlets. Laminated glass partition, with frosted sticker with PNU logo and text. U-shape Finish: 1.50m x 0.75m x 1.20m Color: yellow gold and royal blue. Partition table top: woodgrain laminated finish, with MOBILE PEDESTAL.</p> <p>MEASUREMENTS: SEE REMARKS/SAMPLE PICTURE</p>	4 sets	<p>DETAIL OF CUBICLE</p>  <p>A 3D perspective rendering of a cubicle partition. The partition is U-shaped, with a top section in yellow and gold and a lower section in royal blue. It features a frosted glass panel with the PNU logo and text. Dimensions are indicated with dashed lines: 1.50m for the top width, 0.75m for the top depth, and 1.20m for the total height. The baseboard is woodgrain laminated.</p>
	<p>IN LAMINATED FINISH, THREE LAYER FIXED SHELF WITH FLOOR ADJUSTER FOR ALIGNMENT PROVISIONS</p> <p>COLOR : EURO OAK SIZE: 755mm x (W) x 300mm (D) x 1000mm (H)</p>	18 pcs..	<p>OPEN SHELVES CABINET</p>  <p>A 3D perspective rendering of a dark brown, three-layer open shelves cabinet. It has a simple rectangular design with three fixed shelves and a floor adjuster at the base.</p>

PROPOSED COMBI - SHADE

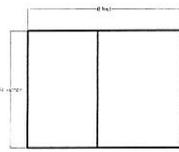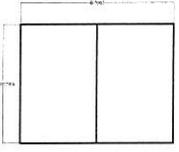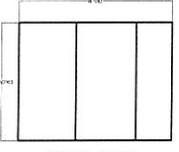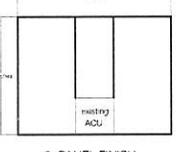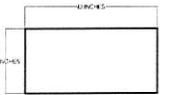TECHNICAL SPECIFICATIONS	QUANTITY	MEASUREMENTS	BUILDING \ LOCATION
COMBI- SHADES ROLL UP BLINDS CHAIN OPERATED WITH COMPLETE MECHANISM COLOR: LIGHT BROWN / CAQUE	2 sets	 2 -PANEL FINISH	MACEDA BUILDING (3rd Floor) OFFICE OF THE VP for Academics (STAFF AREA)
COMBI- SHADES ROLL UP BLINDS CHAIN OPERATED WITH COMPLETE MECHANISM COLOR: LIGHT BROWN / CAQUE	3 sets	 2 -PANEL FINISH	MACEDA BUILDING (3rd Floor) OFFICE OF THE VP for Academics (CONFERENCE ROOM)
COMBI- SHADES ROLL UP BLINDS CHAIN OPERATED WITH COMPLETE MECHANISM COLOR: LIGHT BROWN / CAQUE	1 set	 3 -PANEL FINISH	MACEDA BUILDING (3rd Floor) OFFICE OF THE VP for Academics (VP Room)
COMBI- SHADES ROLL UP BLINDS CHAIN OPERATED WITH COMPLETE MECHANISM COLOR: LIGHT BROWN / CAQUE	1 set	 3 -PANEL FINISH	MACEDA BUILDING (3rd Floor) OFFICE OF THE VP for Academics (VP Room)
COMBI- SHADES ROLL UP BLINDS CHAIN OPERATED WITH COMPLETE MECHANISM COLOR: LIGHT BROWN / CAQUE	1 set	 1 -PANEL FINISH	MACEDA BUILDING (3rd Floor) OFFICE OF THE VP for Academics (VP Room)

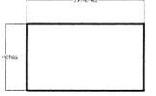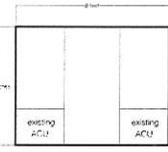TECHNICAL SPECIFICATIONS	QUANTITY	MEASUREMENTS	BUILDING \ LOCATION
COMBI- SHADES ROLL UP BLINDS CHAIN OPERATED WITH COMPLETE MECHANISM COLOR: LIGHT BROWN / CAQUE	1 set	 1 -PANEL FINISH	MACEDA BUILDING (3rd Floor) OFFICE OF THE VP for Academics (Comfort Room)
COMBI- SHADES ROLL UP BLINDS CHAIN OPERATED WITH COMPLETE MECHANISM COLOR: LIGHT BROWN / CAQUE	1 set	 3 -PANEL FINISH	MACEDA BUILDING (3rd Floor) OFFICE OF THE VP for Academics (CMIMO Office)
COMBI- SHADES ROLL UP BLINDS CHAIN OPERATED WITH COMPLETE MECHANISM COLOR: LIGHT BROWN / CAQUE	1 set	 1 -PANEL FINISH	MACEDA BUILDING (3rd Floor) OFFICE OF THE VP for Academics (CMIMO Office)
COMBI- SHADES ROLL UP BLINDS CHAIN OPERATED WITH COMPLETE MECHANISM COLOR: LIGHT BROWN / CAQUE	1 set	 2 -PANEL FINISH	MACEDA BUILDING (3rd Floor) OFFICE OF THE VP for Academics (STOCK ROOM)

NOTE: WINNING BIDDER SHALL BE REQUIRED THE ACTUAL MEASUREMENTS OF THE EXISTING WINDOWS

